

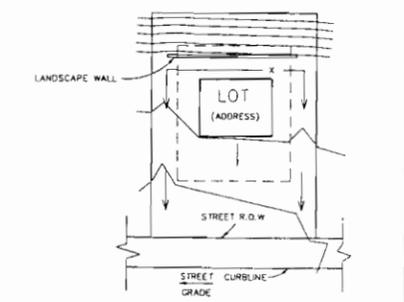


* DRAINAGE PATTERNS FOR "A" LOTS MUST ALSO ACCEPT RUNOFF FROM REAR YARD OF ADJACENT UP-HILL LOTS IF APPLICABLE. CONTOUR EXAMPLES SHOWN PER CITY OF GILLETTE REQUEST

TYPICAL "T" LOT
TRANSITION LOTS - NOT TYPICAL BY TEMPLATE

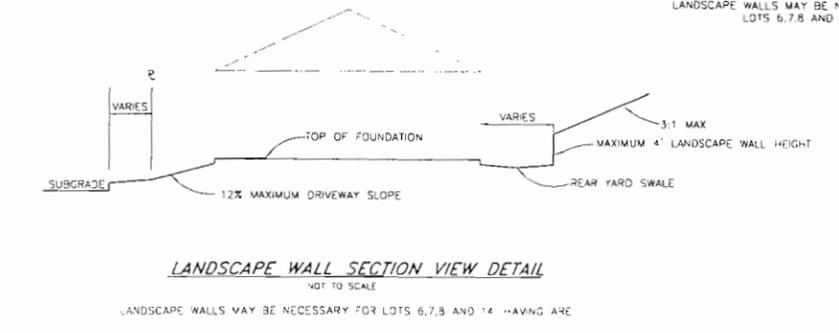


LANDSCAPE WALLS MAY BE NECESSARY FOR LOTS 6, 7, 8 AND 14

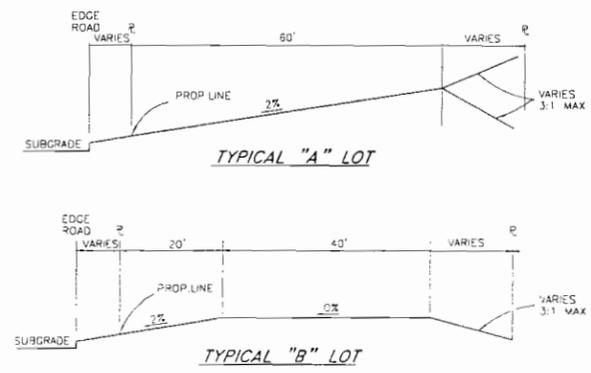

--- REPRESENTS PLACEMENT OF FILL GREATER THAN 2' +/-

TOF: REPRESENTS A RECOMMENDED TOP OF FOUNDATION ELEVATION TO PRODUCE PREFERRED DRAINAGE ON THE LOT BASED ON A 40'X40' FOOTPRINT HOME. FINAL FOUNDATION ELEVATIONS ARE THE RESPONSIBILITY OF THE HOME BUILDER. VERIFY GRADING AROUND THE HOME IS COMPLETED AND POSITIVE DRAINAGE AT 2% MINIMUM IS MAINTAINED.

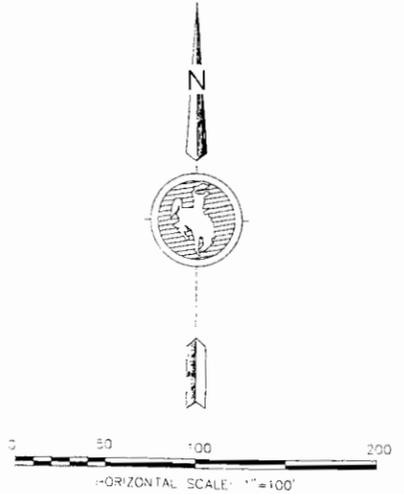

IRON HORSE SUBDIVISION - PHASE 2
SITE CONSTRUCTION DRAWINGS
 GRADING PLAN
 GILLETTE, WYOMING



ARCHITECTS • ENGINEERS • SURVEYORS
 237 North Main St. - Sheridan, WY 82801 - (307) 672-1711
 400 South Miller Ave. - Gillette, WY 82715 - (307) 682-1141

DATE: 06/11/07
 DRAWN BY: jes
 PROJECT NO: E07011

SCALE: (H) 1" = 100'
 SHEET NO