


**APPROXIMATE FINISHED FLOOR ELEVATIONS**

- BLOCK 3**  
 LOT 17 = 4630.6  
 LOT 18 = 4631.8  
 LOT 19 = 4633.0  
 LOT 20 = 4633.7  
 LOT 21 = 4632.8  
 LOT 22 = 4632.8  
 LOT 23 = 4632.0

- BLOCK 4**  
 LOT 4 = 4628.9  
 LOT 5 = 4632.3  
 LOT 6 = 4635.2  
 LOT 7 = 4638.2

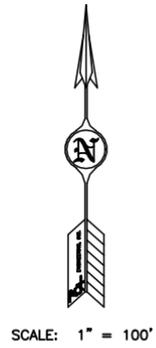

**NOTE:**  
 1. ALL OVERLOT GRADING WAS PREVIOUSLY COMPLETED AS PART OF PRONGHORN RANCH PHASE 1.  
 2. ANTICIPATED FILL NEEDED IS 155 C.Y.  
 3. HOMEBUILDER SHALL BE RESPONSIBLE FOR ENSURING THAT A REARYARD DRAINAGE SWALE IS INSTALLED AND FUNCTIONING PRIOR TO ISSUANCE OF A C.O. FOR LOTS 4-7, BLOCK 4.  
 4. HOMEBUILDER SHALL BE RESPONSIBLE FOR ENSURING THAT A SIDEYARD DRAINAGE SWALE IS INSTALLED AND FUNCTIONING PRIOR TO ISSUANCE OF A C.O. FOR LOT 4, BLOCK 4.

| REV. # | REVISION DESCRIPTION | DATE     | BY  |
|--------|----------------------|----------|-----|
| 1      | CITY COMMENTS        | 01/20/11 | SMM |


**PRONGHORN RANCH PHASE 2**  
**DETAILED GRADING PLAN**

4506 Wigwam Blvd.  
 P.O. Box 2185  
 Gillette, Wyoming 82718  
 307-687-0600

**PCA ENGINEERING, INC.**

Copyright © All Rights Reserved by PCA Engineering, Inc.

PCA Project Number: 103442.00  
 DATE: 1/5/2011  
 DRAWN BY: SMM  
 APPROVED BY: BLL

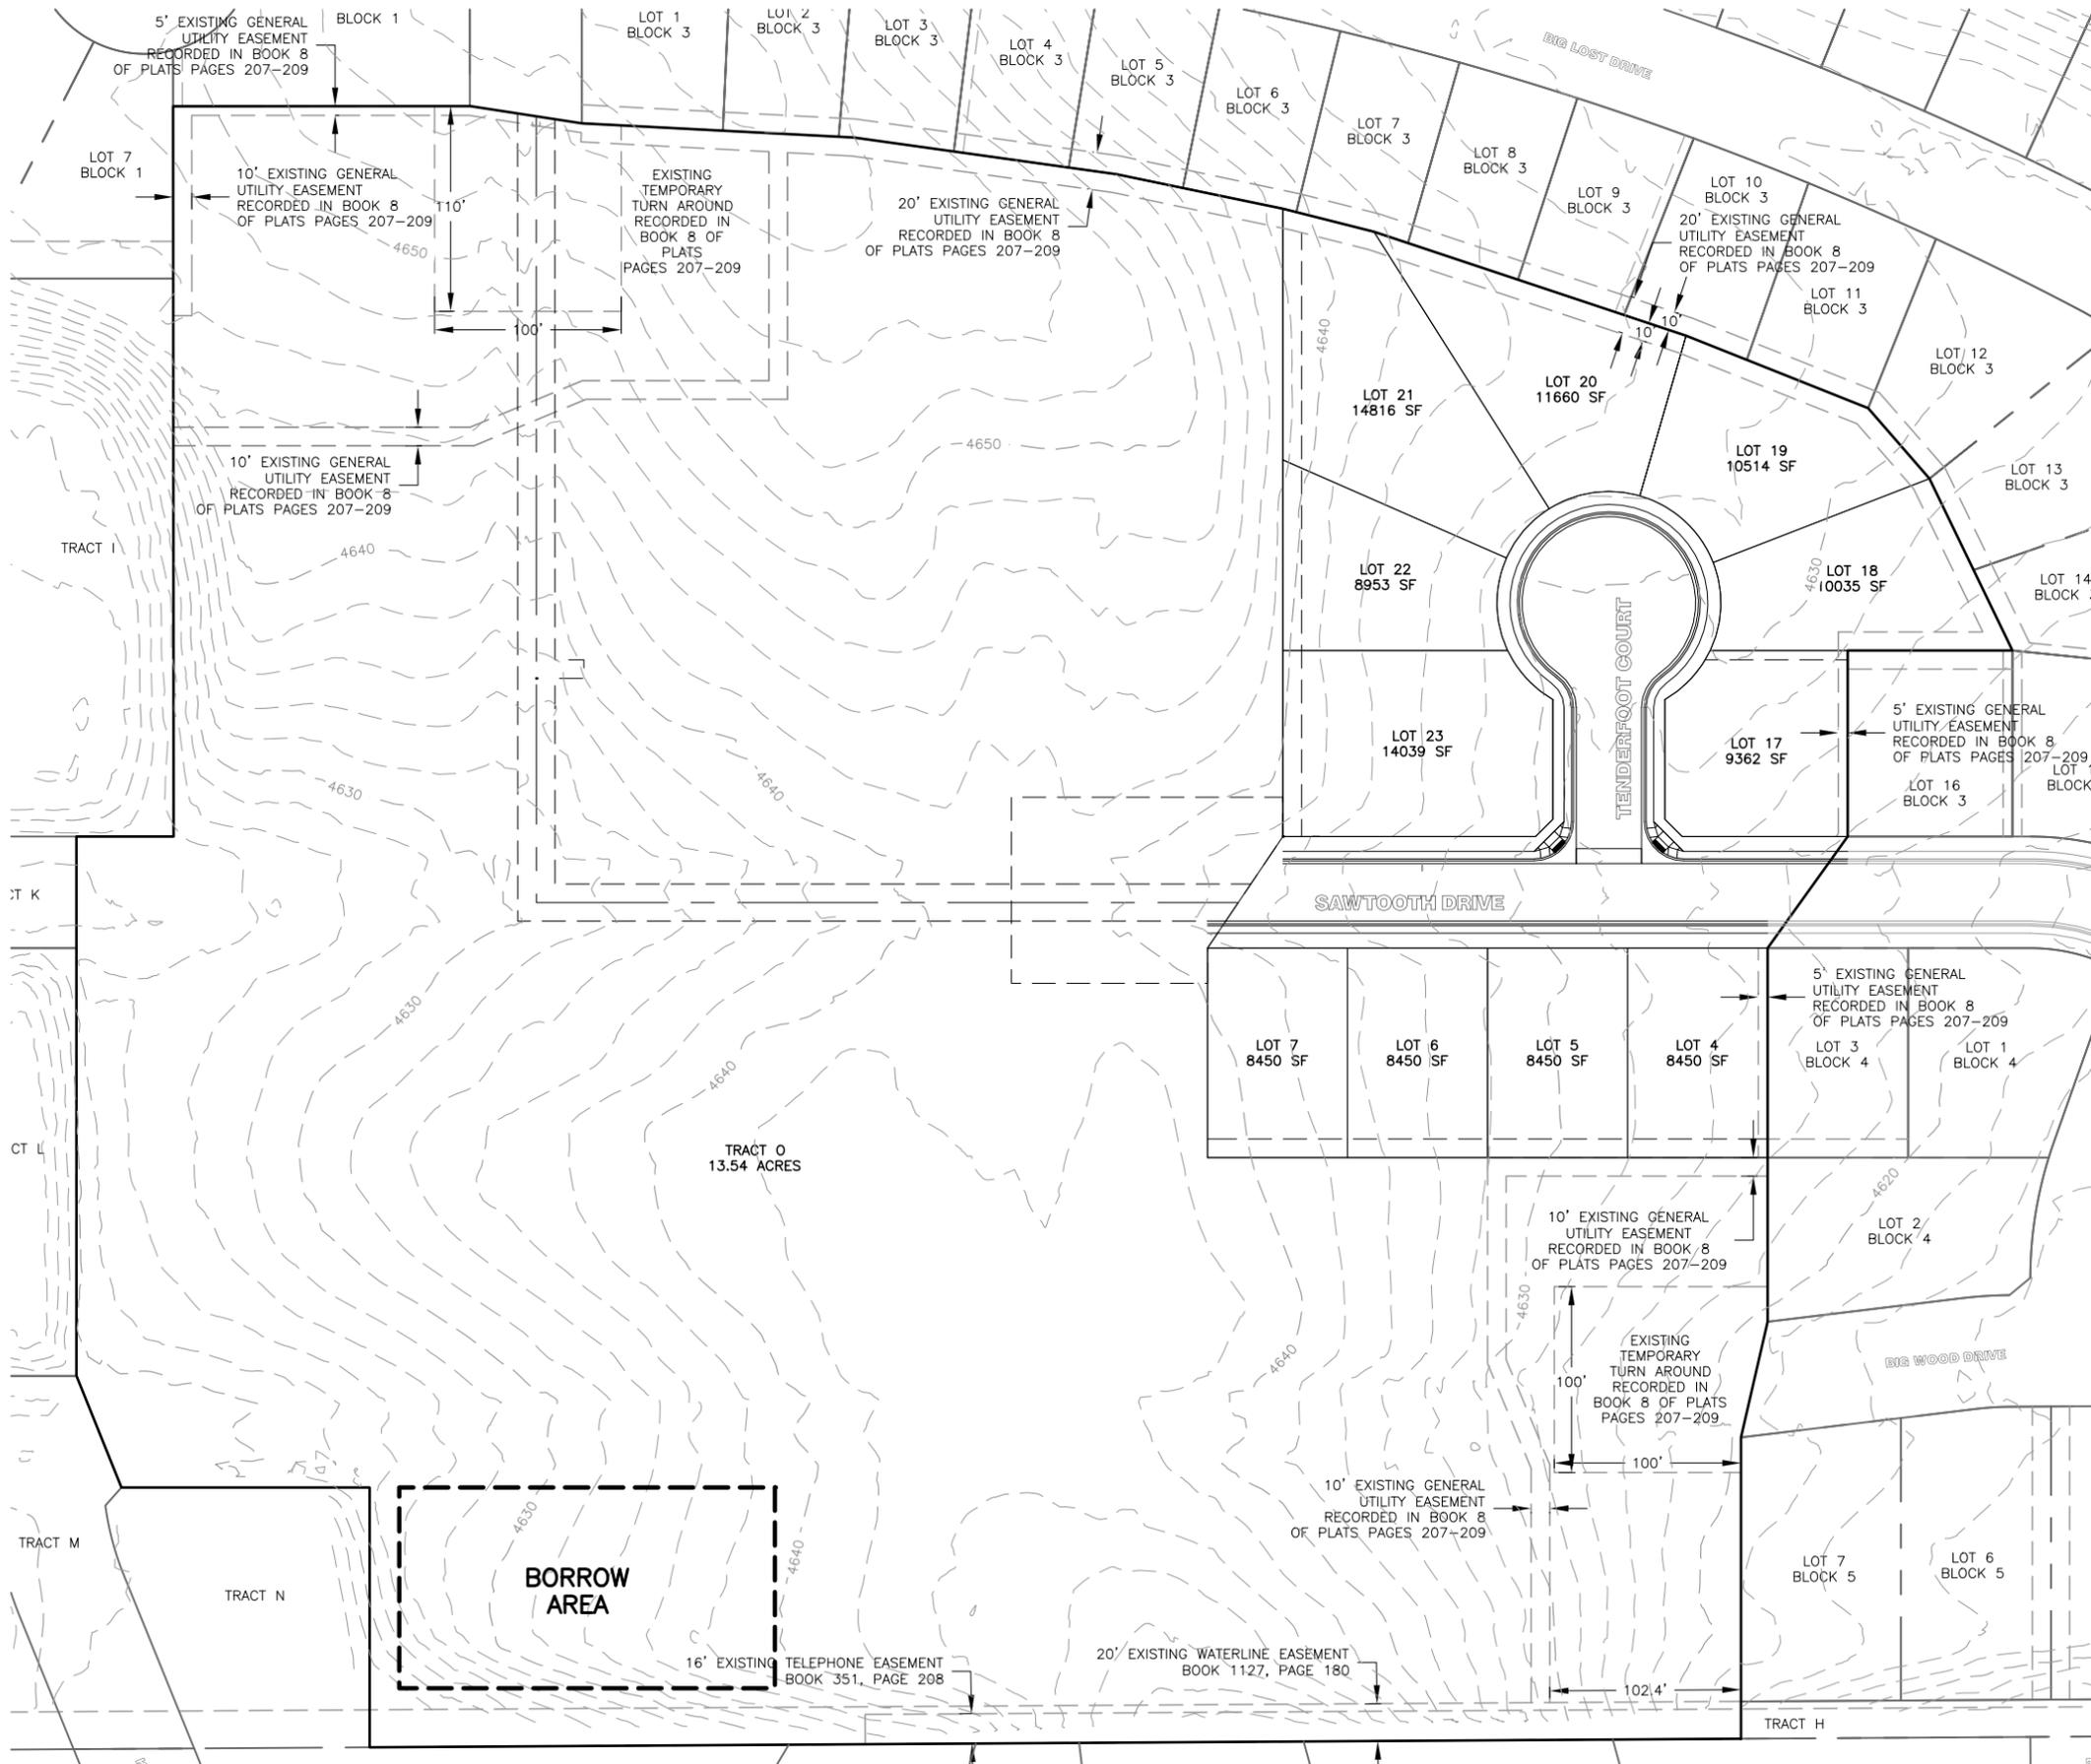

SCALE: 1" = 100'

**NOTE:**  
 1. ALL OVERLOT GRADING WAS PREVIOUSLY COMPLETED AS PART OF PRONGHORN RANCH PHASE 1.  
 2. ANTICIPATED FILL NEEDED IS 155 C.Y.

| REV. # | REVISION DESCRIPTION | DATE     | BY  |
|--------|----------------------|----------|-----|
| 1      | CITY COMMENTS        | 01/20/11 | SMM |

# PRONGHORN RANCH PHASE 2

## OVERLOT GRADING PLAN

4506 Wigwam Blvd.  
 P.O. Box 2185  
 Gillette, Wyoming 82718  
 307-687-0600

**PCA** ENGINEERING, INC.

COPYRIGHT © ALL RIGHTS RESERVED BY PCA ENGINEERING, INC.

PCA Project Number: 103442.00

DATE: 1/5/2011  
 DRAWN BY: SMM  
 APPROVED BY: BLL