

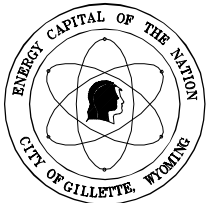


T:\Projects\2224173_Gillette_Stormwater\Sub_00\1.0_CAD_085\1.05_Working_Files\RA-Pond_Volumes\GILLETTE.dwg [BAT] Donkey Creek.dwg

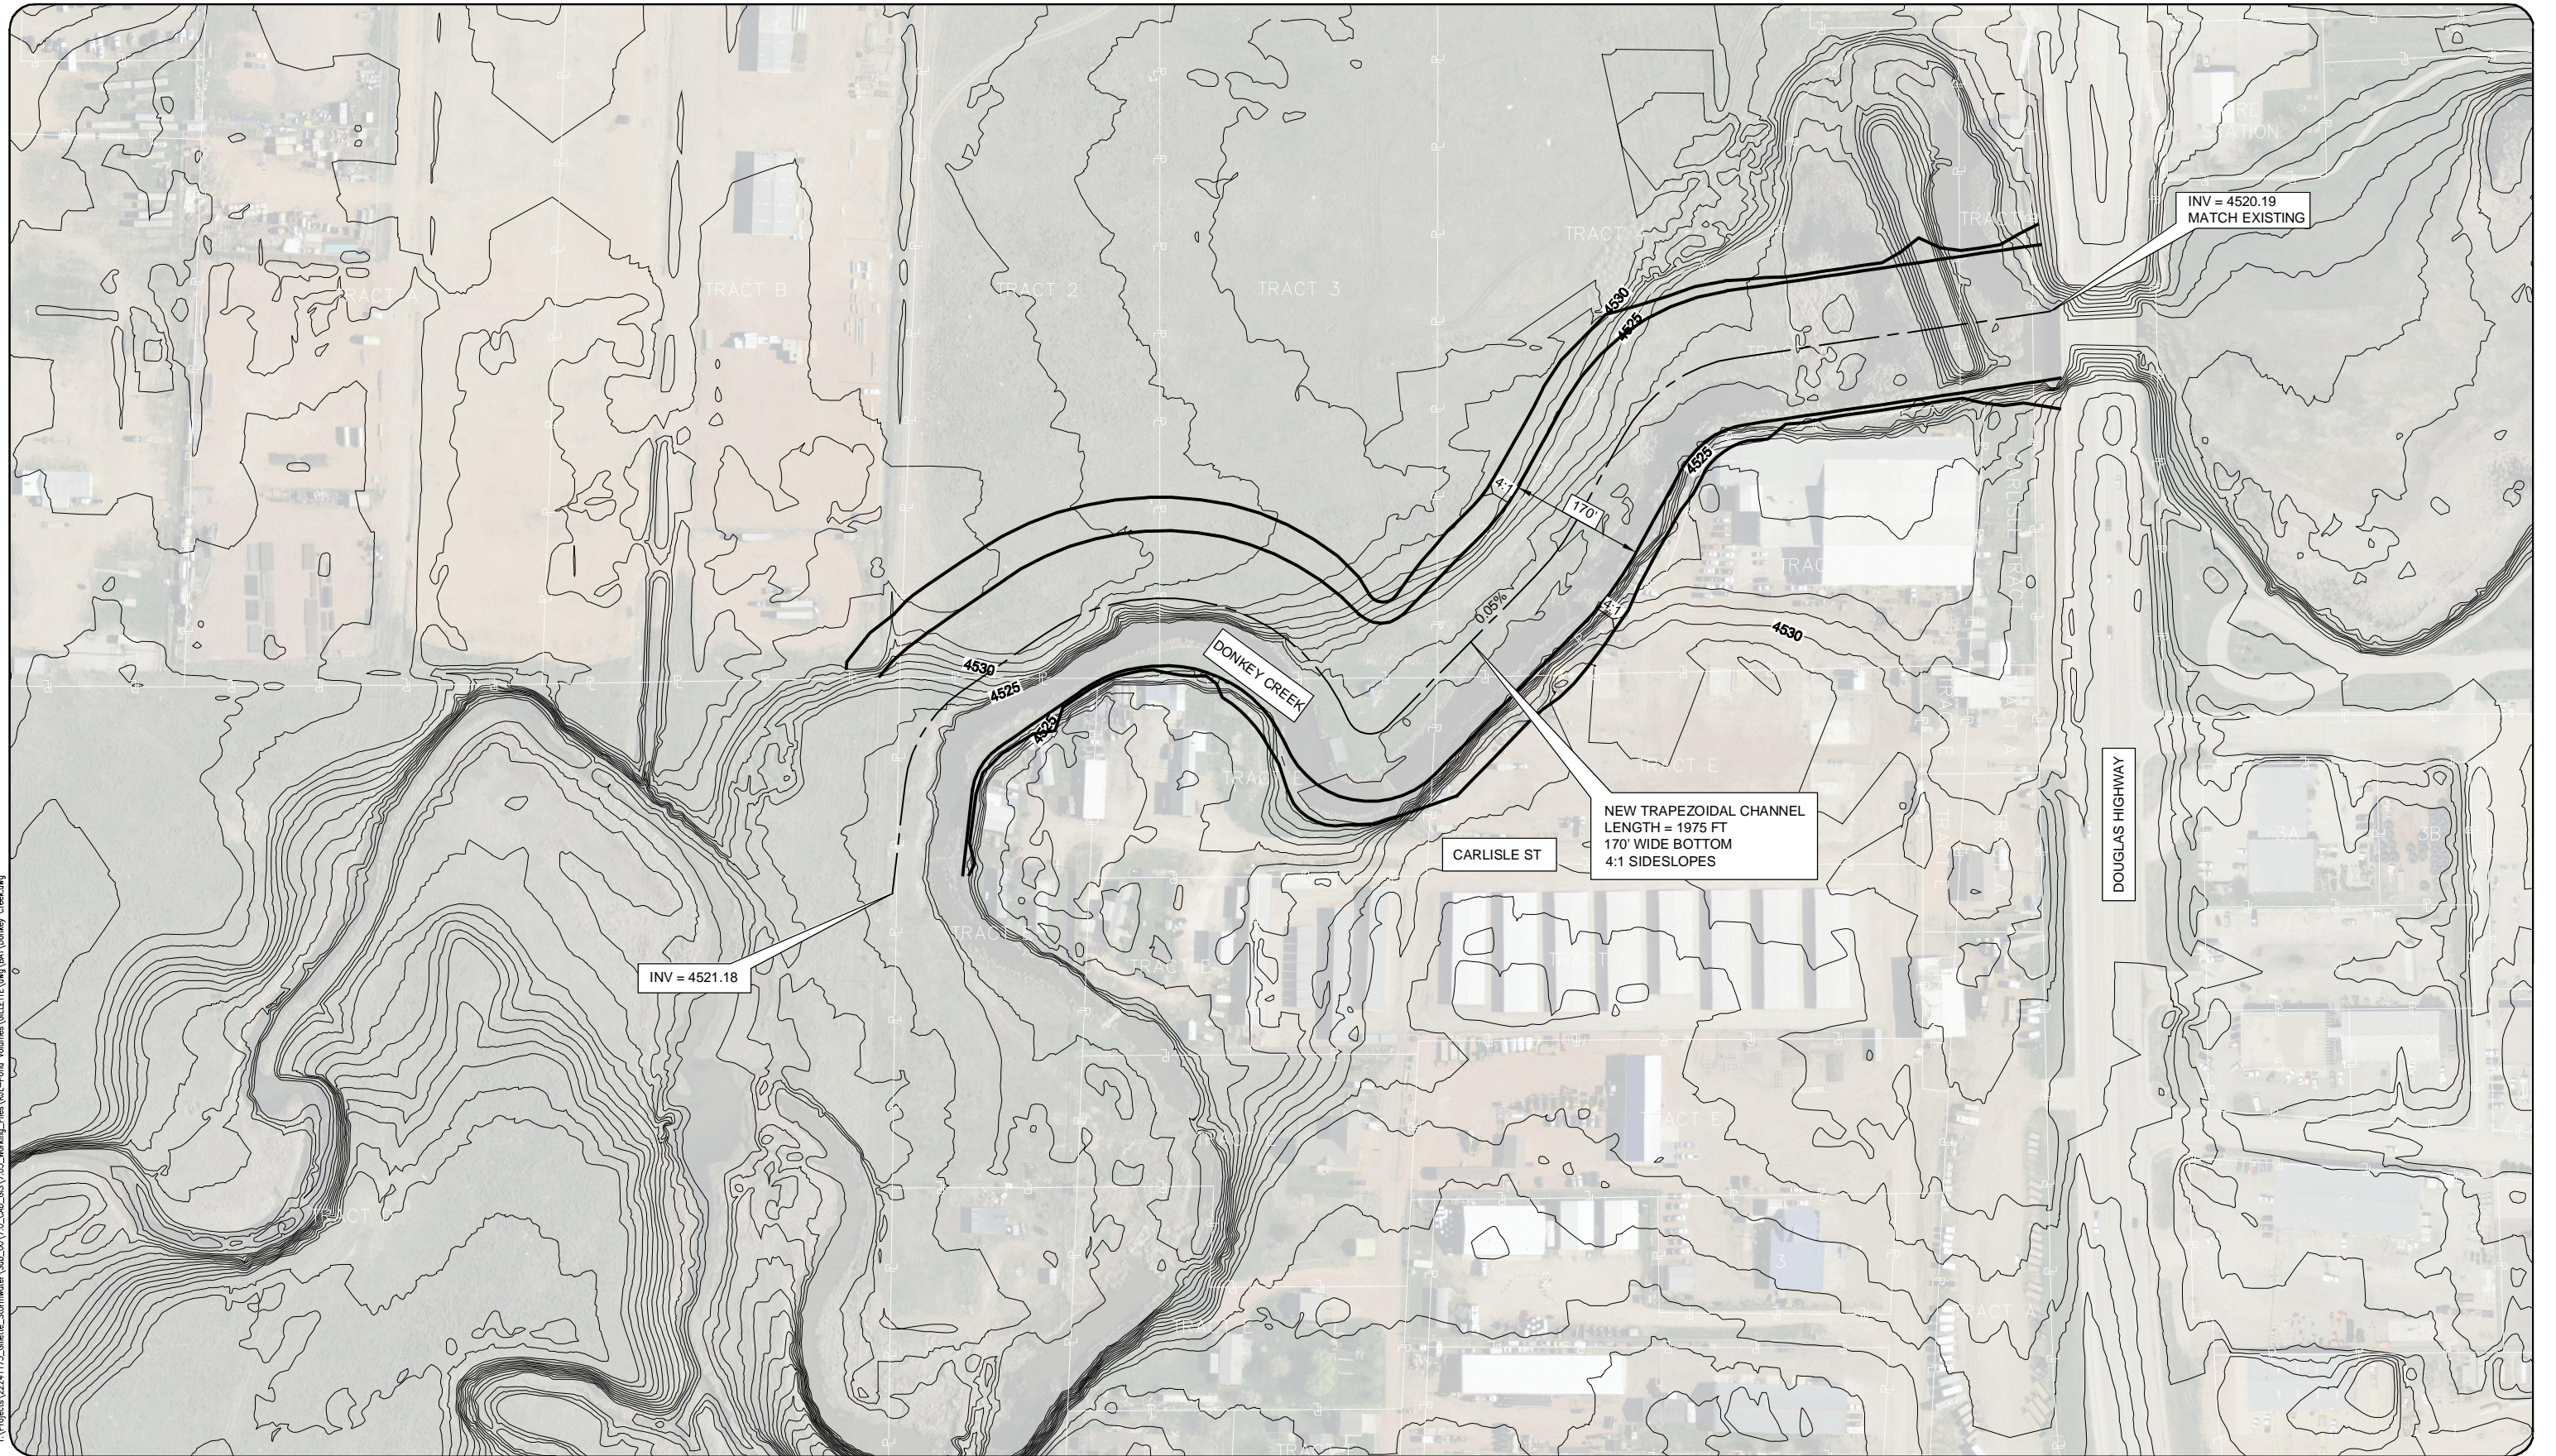

URS

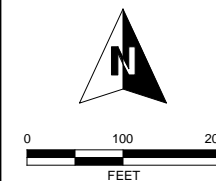

Proposed Channel Improvements
Douglas Highway to Carlisle Street
Conceptual Design

Donkey Creek
AUGUST 2011

CITY OF GILLETTE
201 E. 5TH STREET, P.O. BOX 3003
GILLETTE, WYOMING 82717
(307) 686-5364