



T:\Projects\2224173_Gillette_Stormwater\Sub_00\1.0_CAD_005\1.05_Working_Files\RAI-Pond_Volumes\Gillette.dwg (BASIN VOLUMES.dwg)

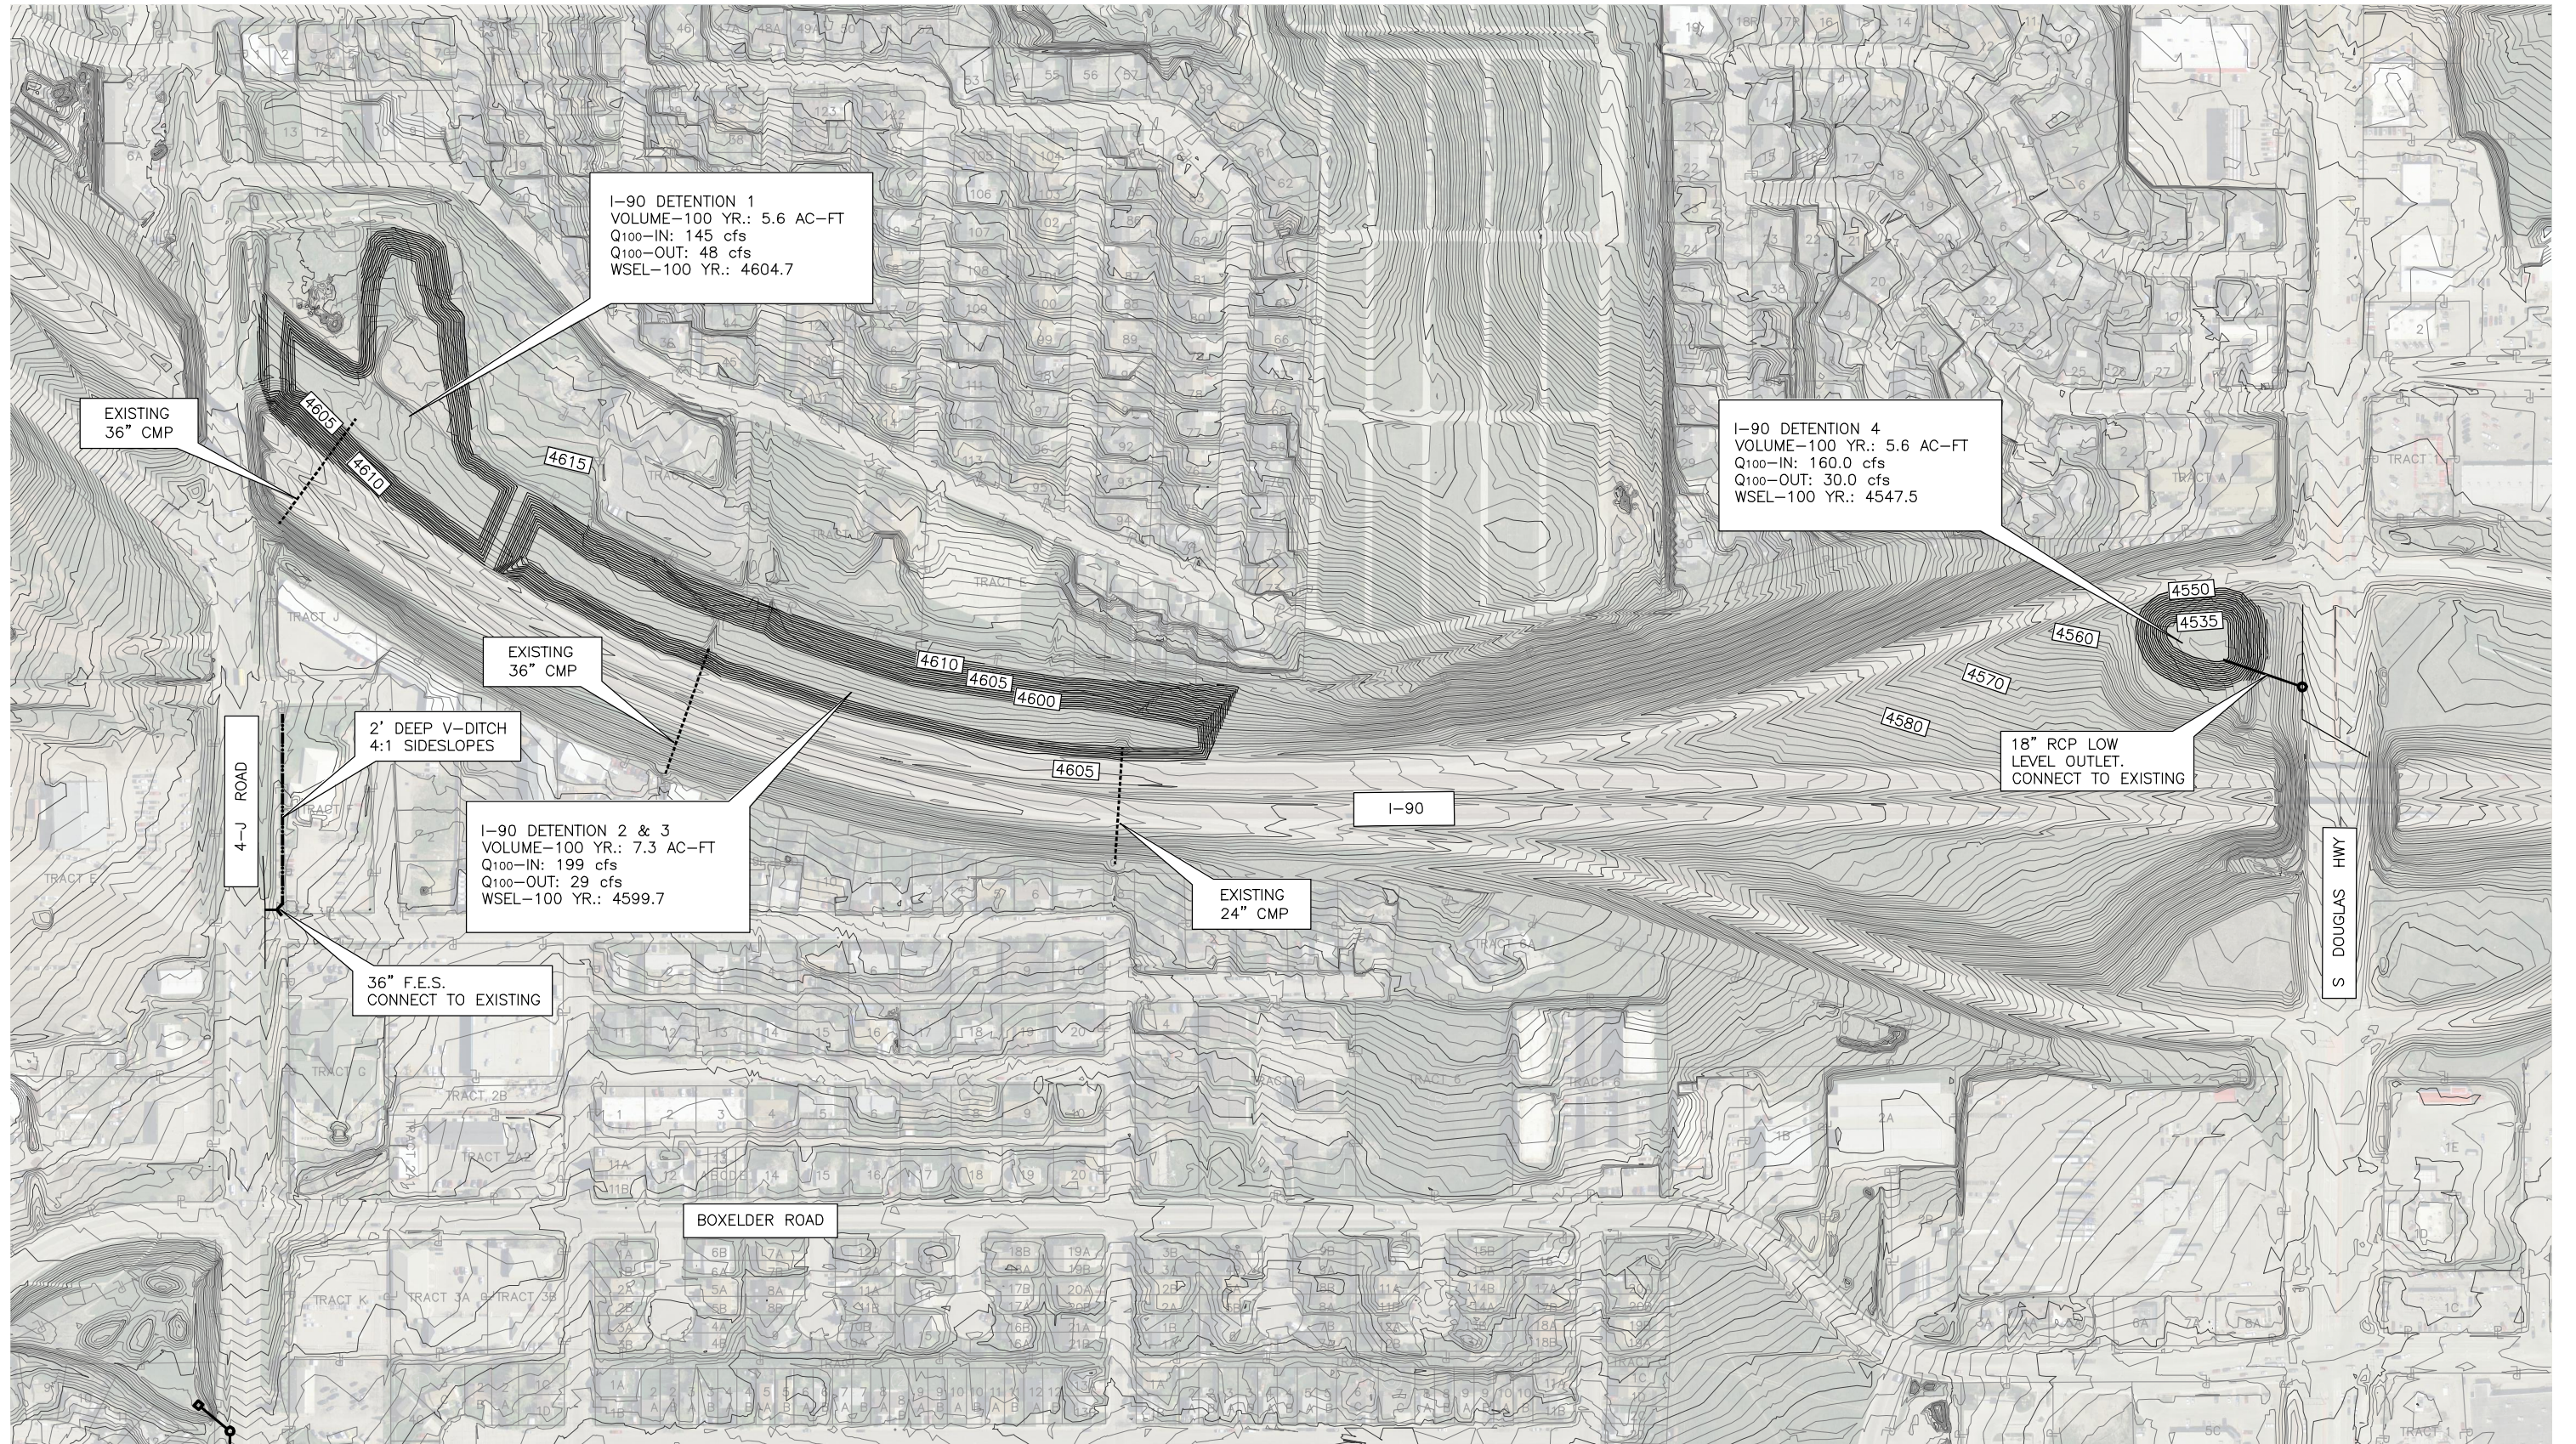


NOTES:

1. GRADING ON POND BOTTOM SHALL INCLUDE LOW FLOW CHANNEL.

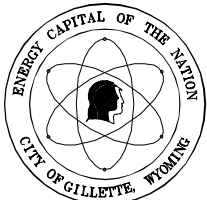

URS

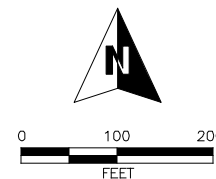

I-90 1, 2, 3 & 4 Detention
Conceptual Design

AUGUST 2011

CITY OF GILLETTE
201 E. 5TH STREET, P.O. BOX 3003
GILLETTE, WYOMING 82717
(307) 686-5364