



T:\Projects\2224173_Gillette_Stormwater\Sub_001\0_CAD_005\05_Working_Files\RA-Pond_Volumes\GILLETTE\RA-Pond_Volumes\Beltway.dwg

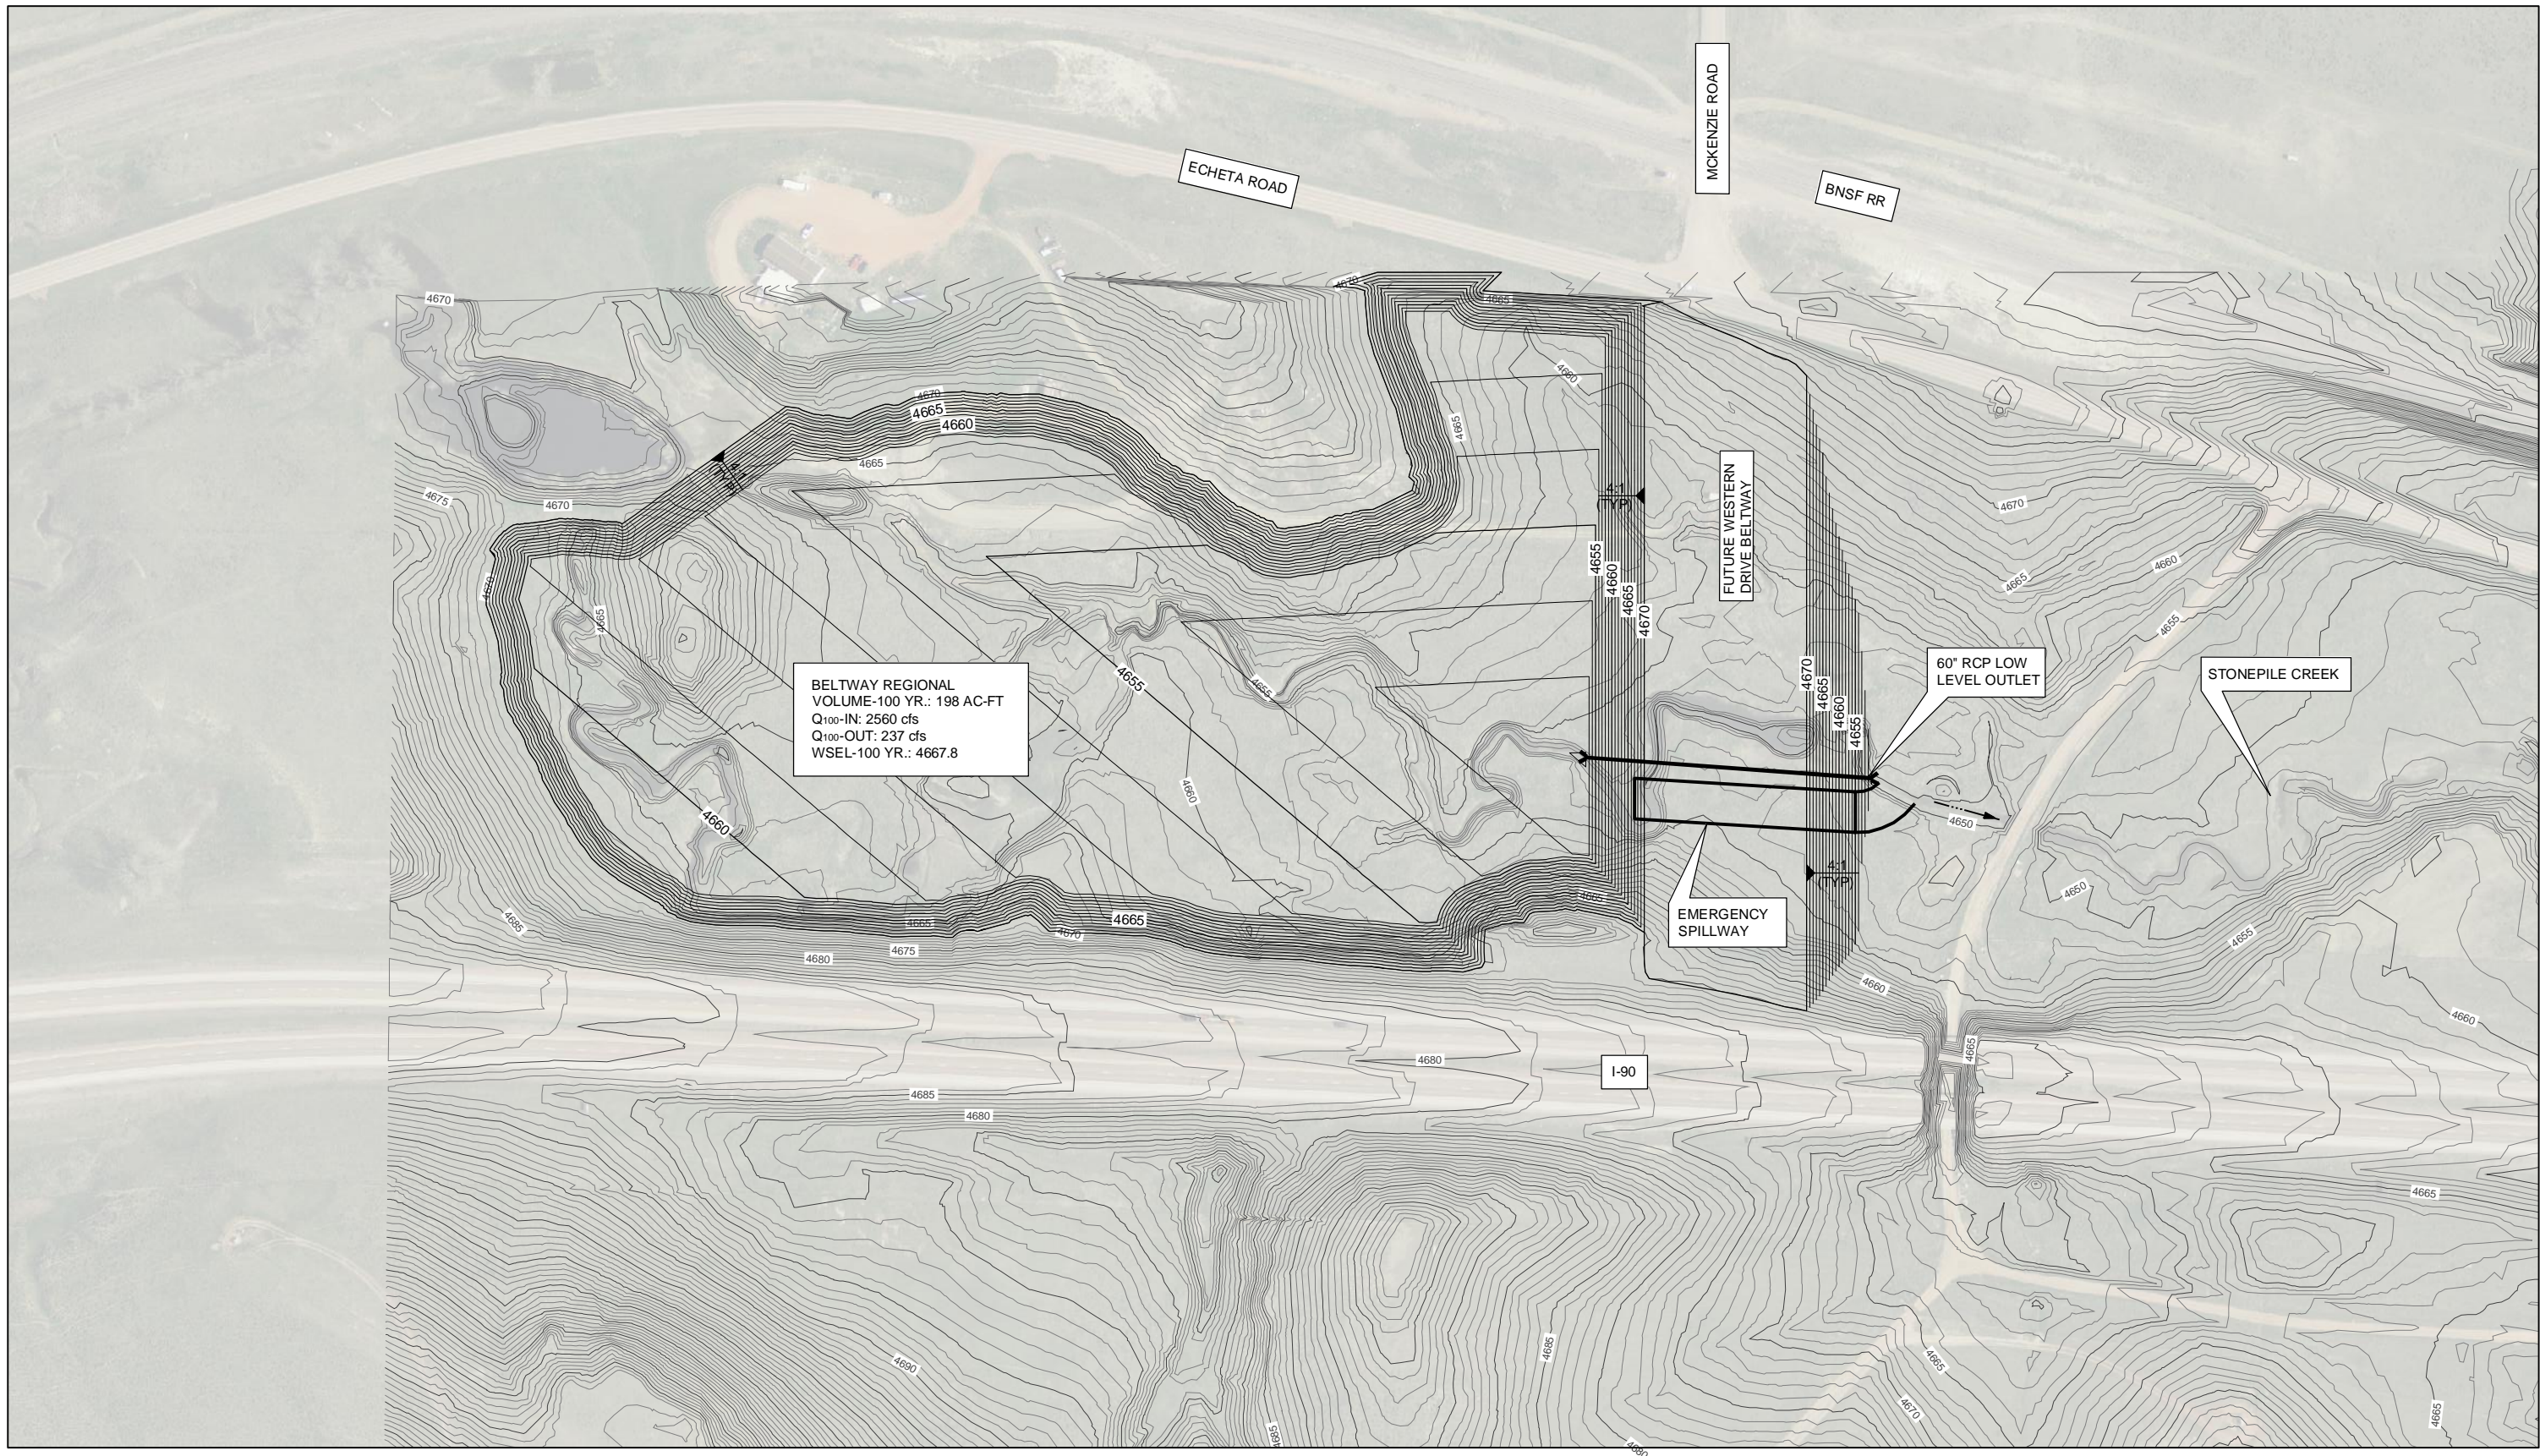


NOTES:

1. GRADING ON POND BOTTOM SHALL PRESERVE NATURAL LOW FLOW CHANNEL.

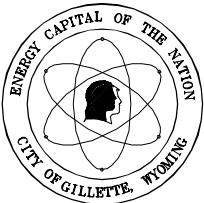

URS

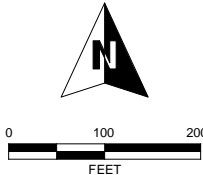

Beltway Regional Detention
Conceptual Design

Beltway

AUGUST 2011

CITY OF GILLETTE
201 E. 5TH STREET, P.O. BOX 3003
GILLETTE, WYOMING 82717
(307) 686-5364