

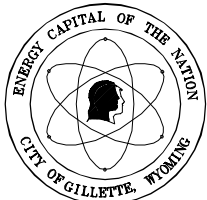


T:\Projects\2224173_Gillette_Stormwater\Sub_00\0_0_CAD_000\05_Working_Files\RA-Pond_Volumes\GILLETTE\img\BAM\Stonepile_Creek-2.dwg

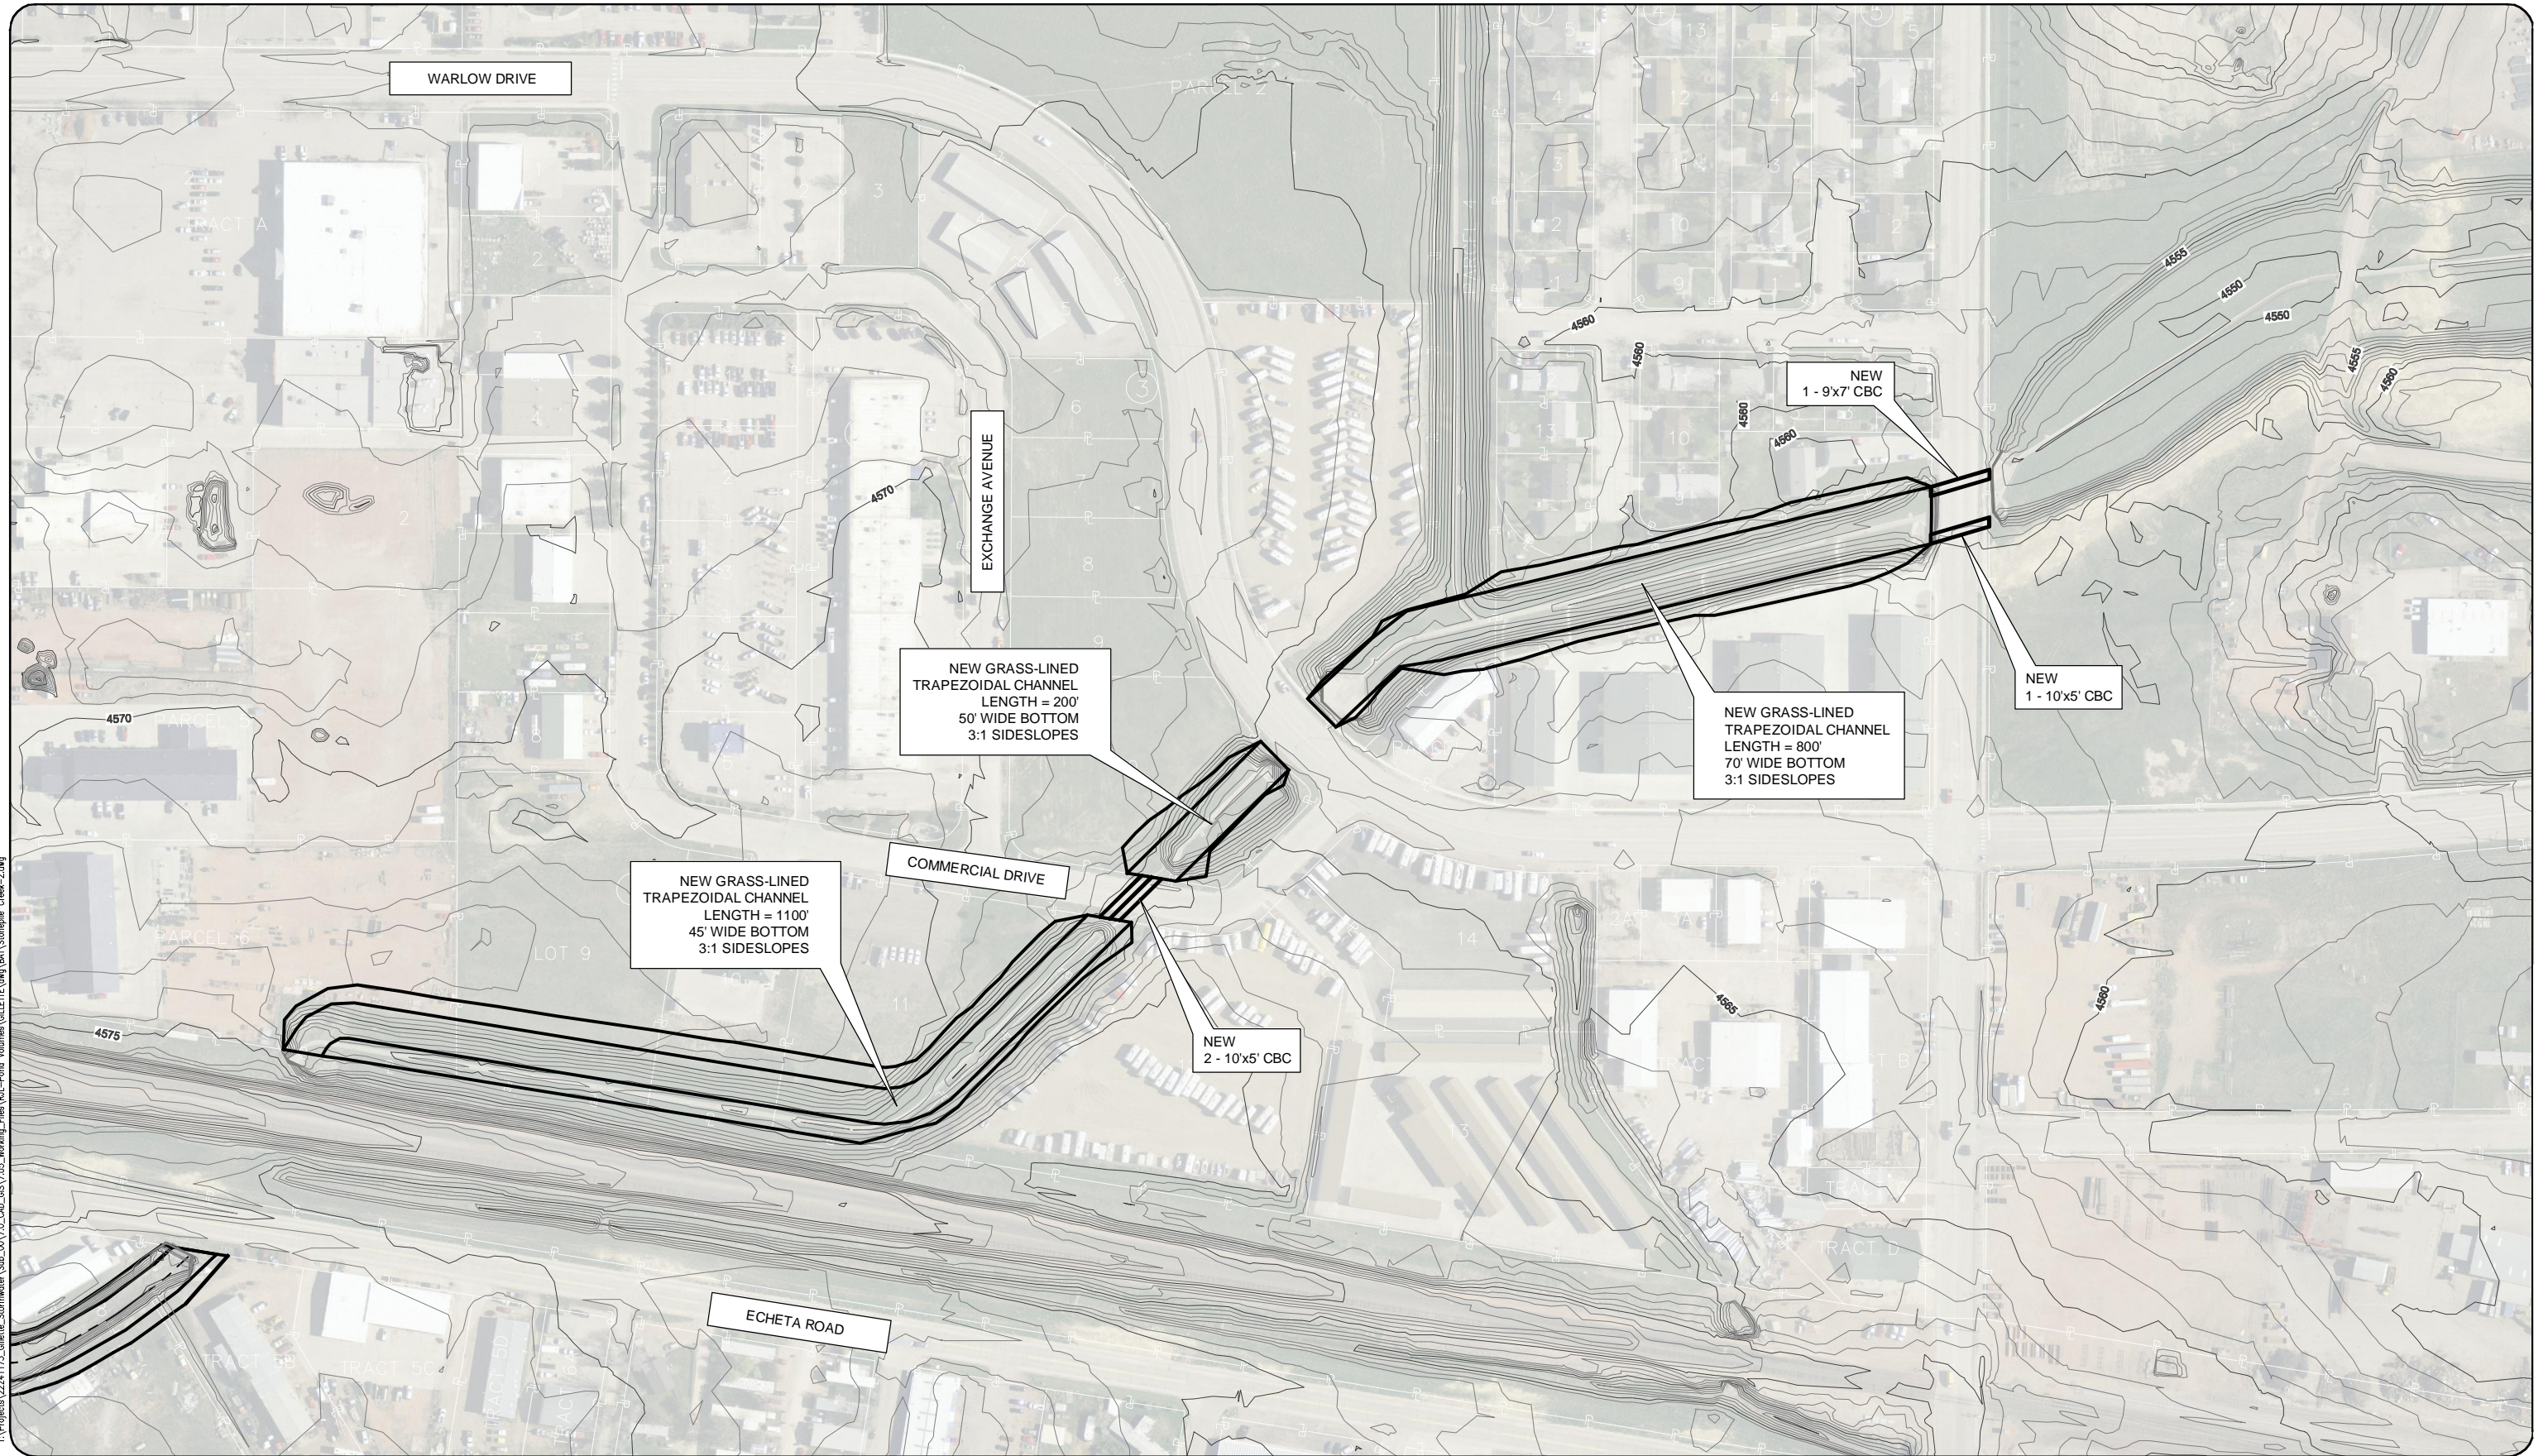

URS

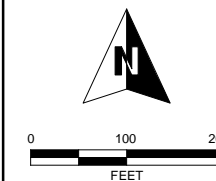

Proposed Channel Improvements
and Culverts
Conceptual Design
Stonepile-2 Creek
August 2011

CITY OF GILLETTE
201 E. 5TH STREET, P.O. BOX 3003
GILLETTE, WYOMING 82717
(307) 686-5364