



T:\Projects\22241\713\_Gillette\_Stormwater\Sub\_00\1.0\_CAD\_088\1.05\_Working\_Files\Val\_Pond\_Volumes\GILLETTE\img\City Land.dwg

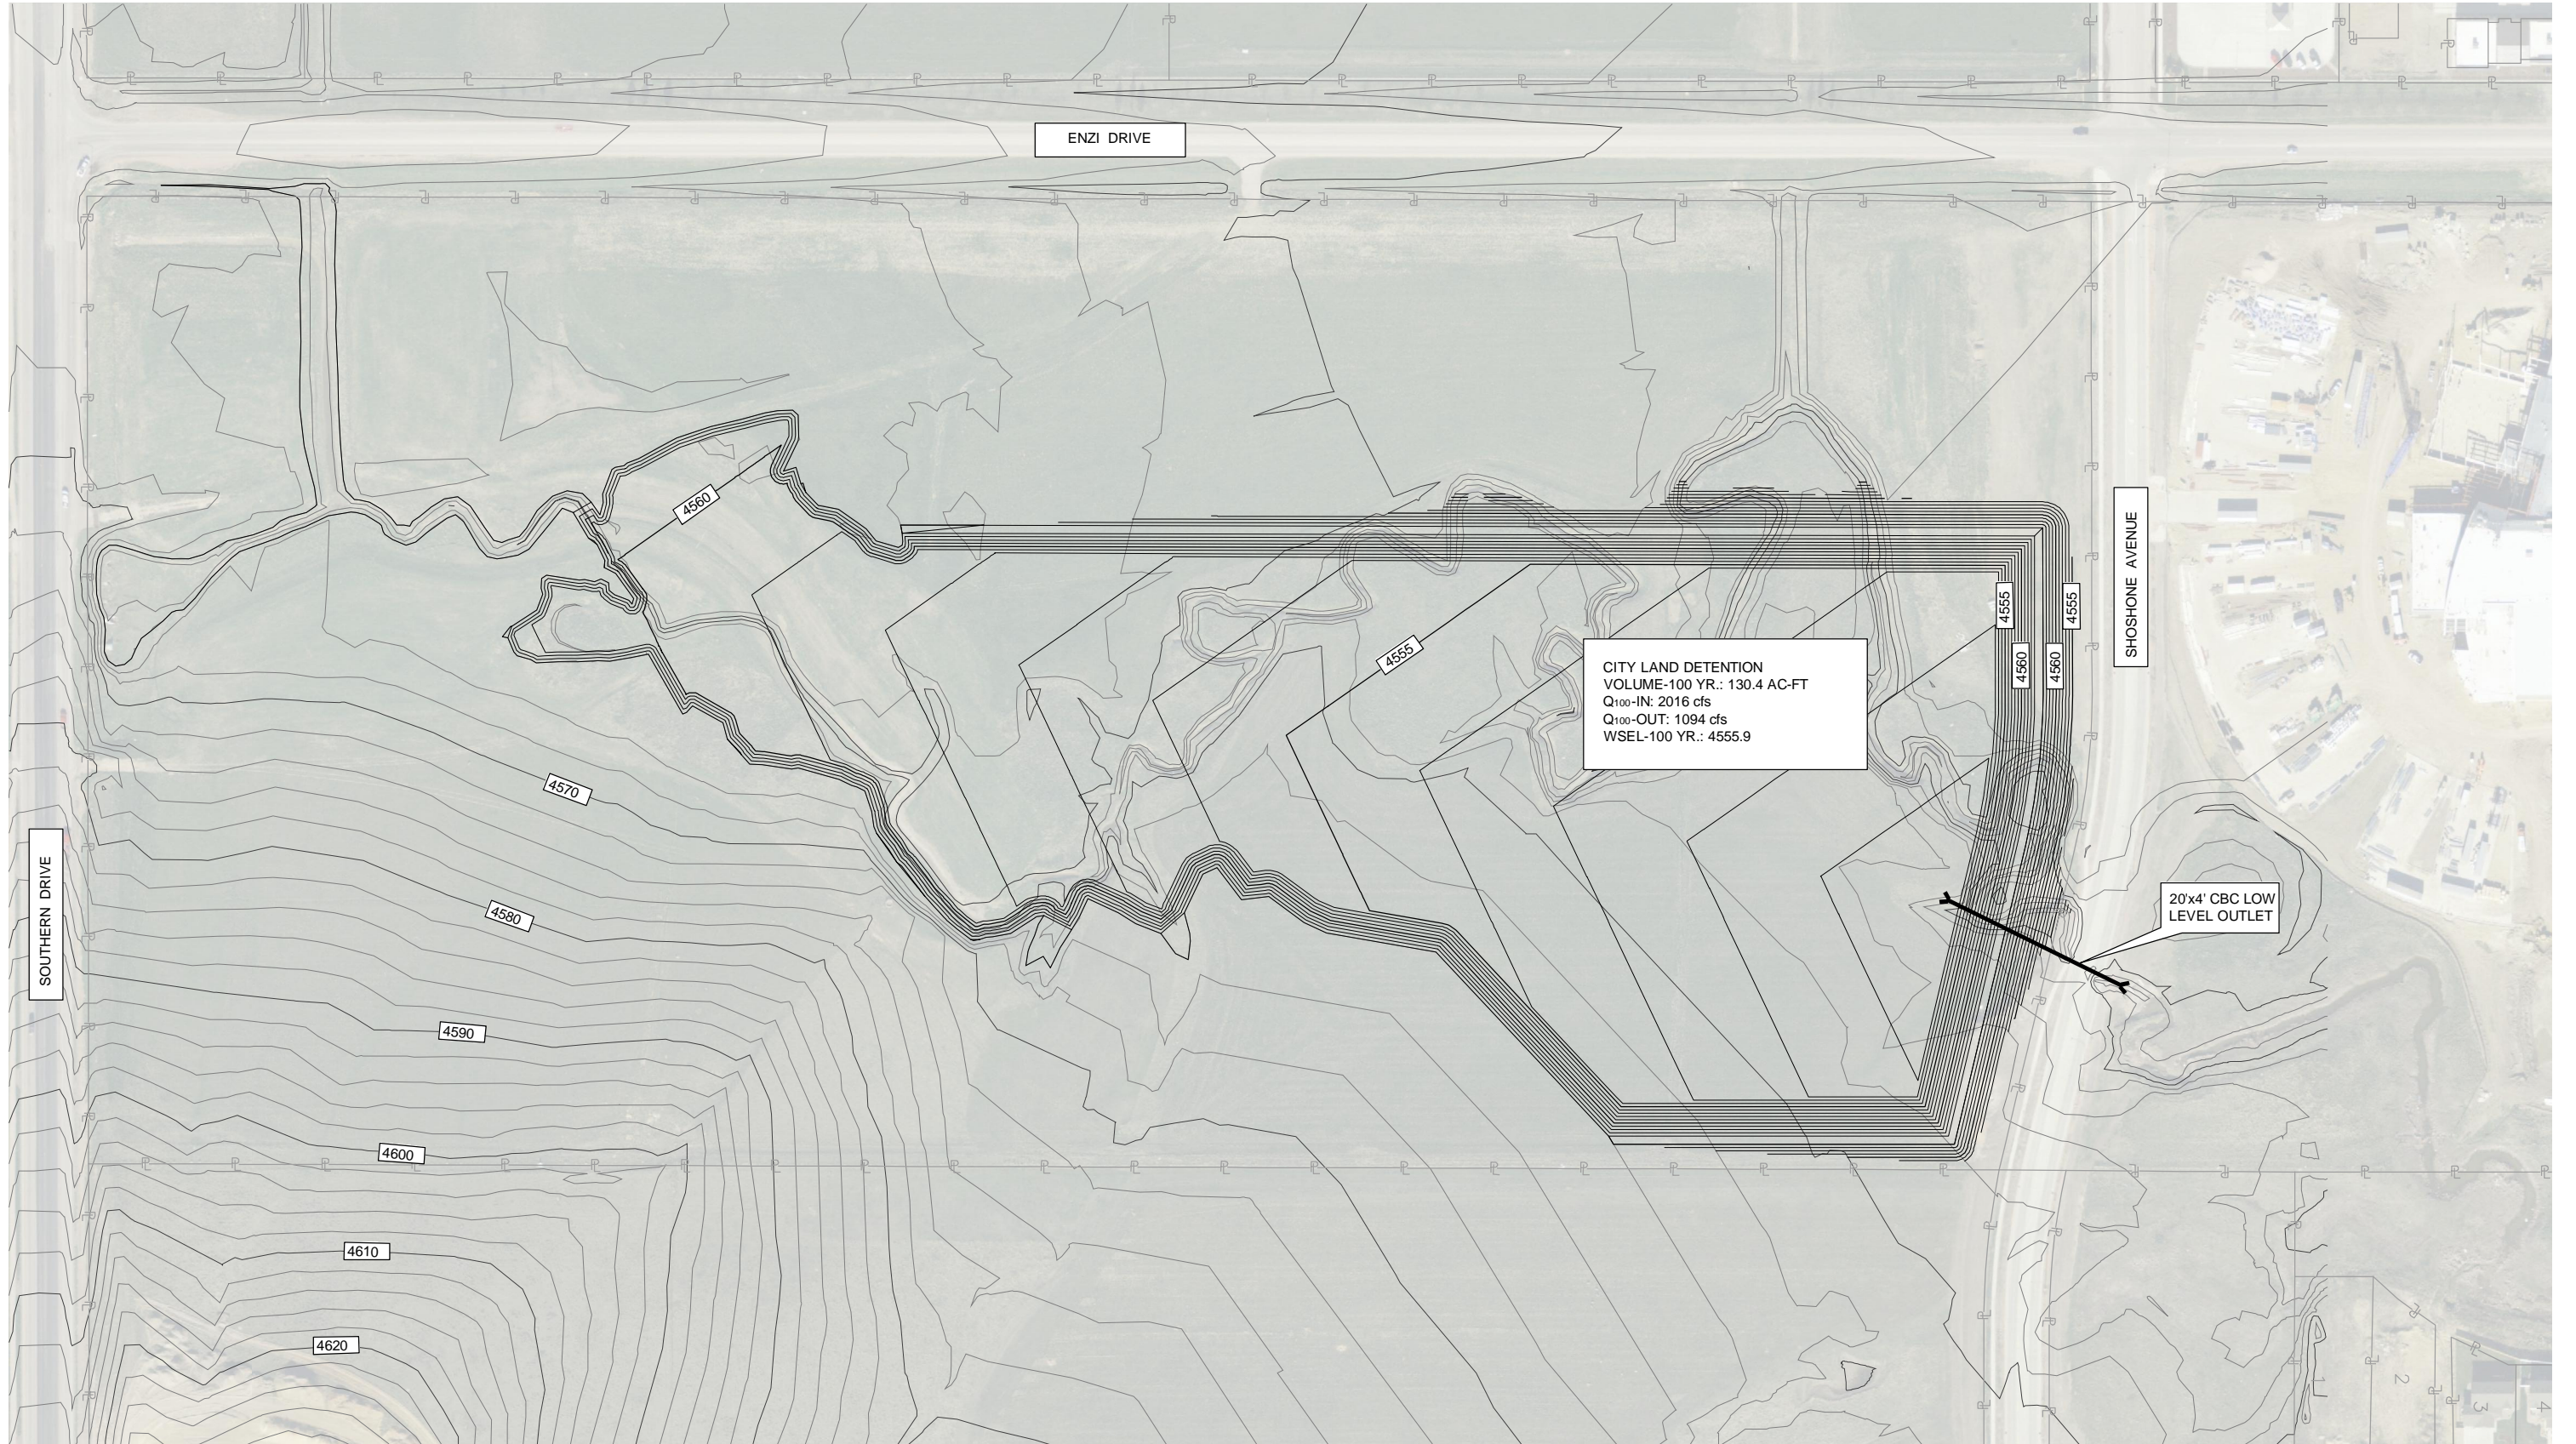


NOTES:

1. GRADING ON POND BOTTOM SHALL PRESERVE NATURAL LOW FLOW CHANNEL.

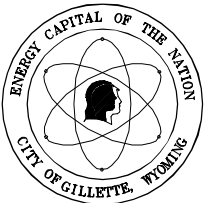

**URS**

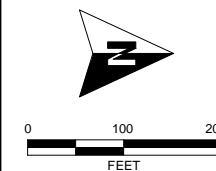

City Land Detention  
Conceptual Design

AUGUST 2011

CITY OF GILLETTE  
201 E. 5TH STREET, P.O. BOX 3003  
GILLETTE, WYOMING 82717  
(307) 686-5364