
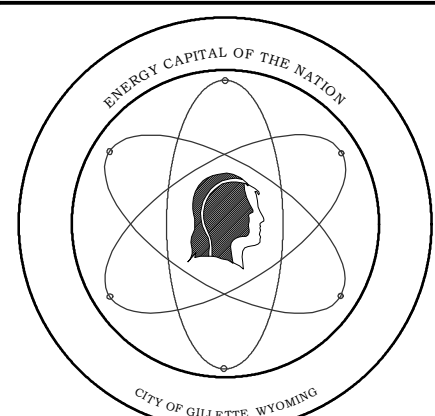


T:\Projects\2224175_Gillette_Sewermain_Sys_COV\COV_05\VOL_05_Map\Figures\201008\Fig-C2 Master Plan-4.mxd 8/11/2011

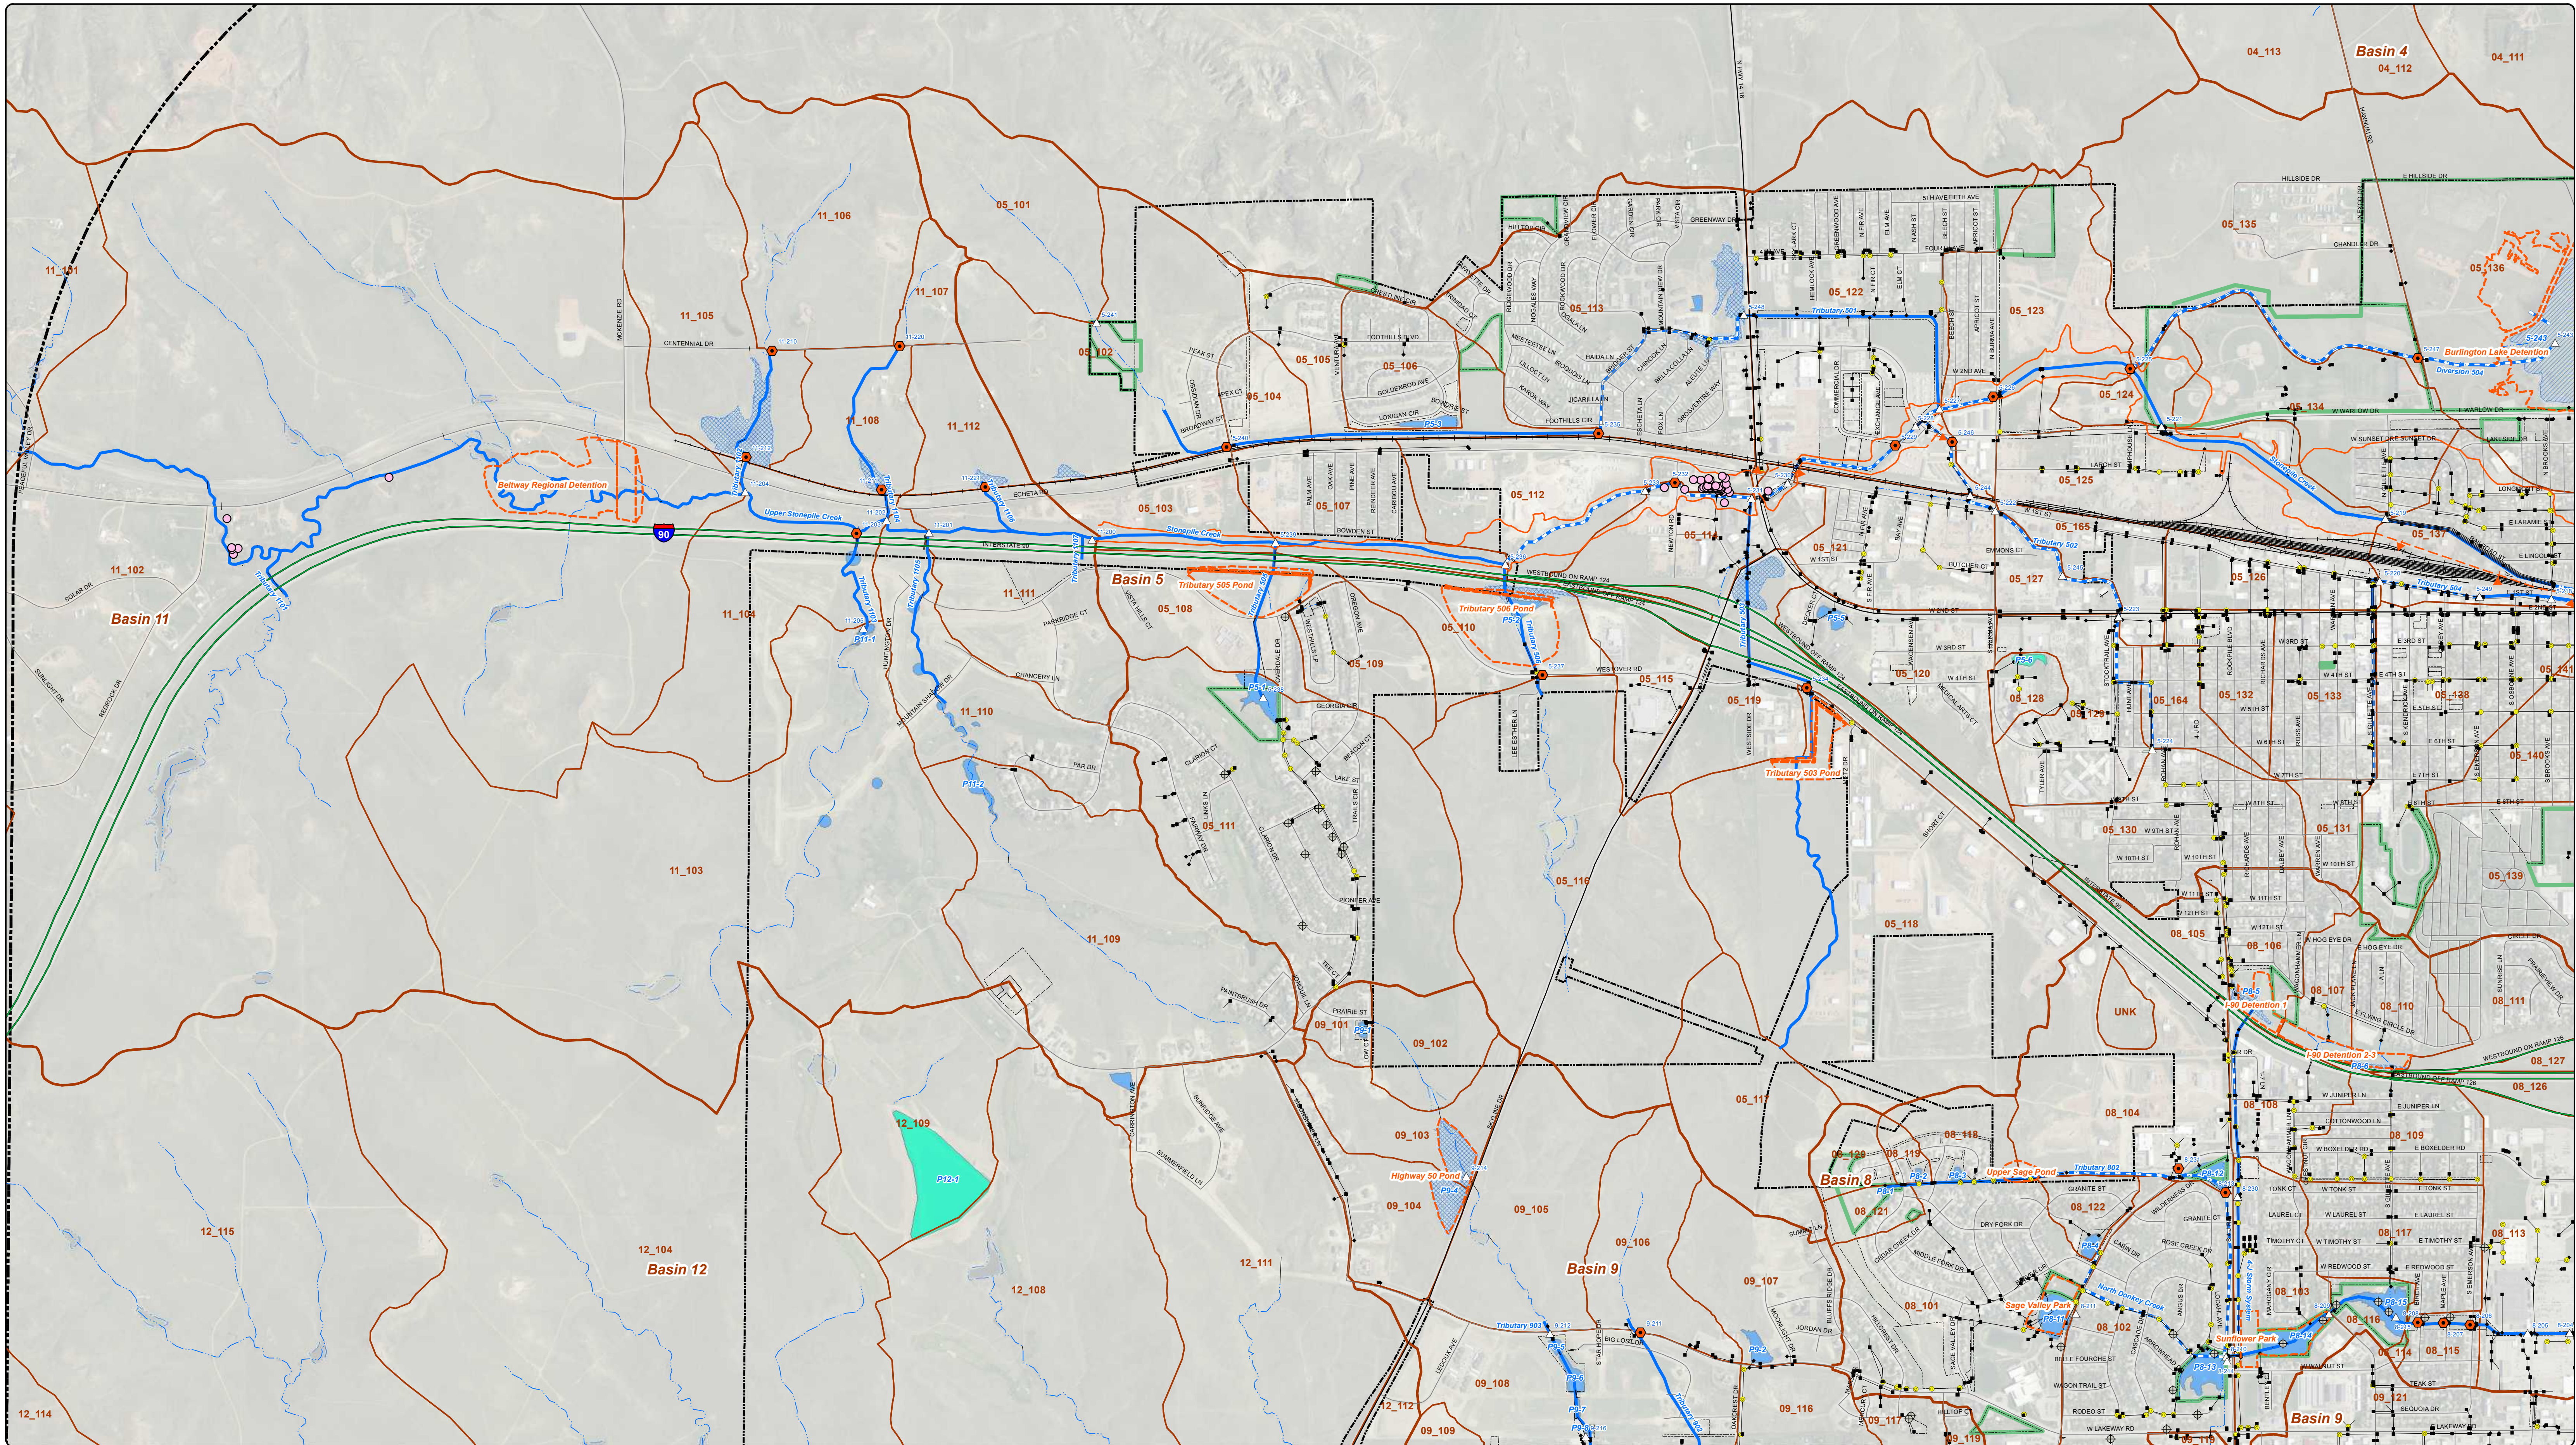

CITY OF GILLETTE 201 E. 9TH STREET
GILLETTE, WY 82717 (307) 686-5264

URS

- Design Points
- Structures in the 100-Year Floodplain
- Dewatering Wells
- Inlet Structure
- Manholes
- Outlet Structures



- Study Reaches
- Existing Conduit
- Existing Open Channel
- Interstate
- State or US Highway
- Streets
- Railroads

- Major Basin
- Subbasin
- City Limits
- Study Area
- City Property
- Existing Parks

- Existing Detention
- City
- County
- Private
- Stock Pond
- Road Inadvertent
- Depression Playa

- Proposed Structure
- Proposed Channel Improvements
- Future Conditions Flooding Limits
- Contained in Floodplain
- Shallow (< 1-foot depth)
- Flooding Leaving Channel
- Flow Direction Leaving Channel
- Proposed Detentions

THE INFORMATION ON THIS DRAWING WAS OBTAINED FROM RECORD AND DESIGN DRAWINGS. THE CITY OF GILLETTE MAKES NO GUARANTEE REGARDING THE ACCURACY OF THIS DRAWING OR THE INFORMATION CONTAINED THEREIN.

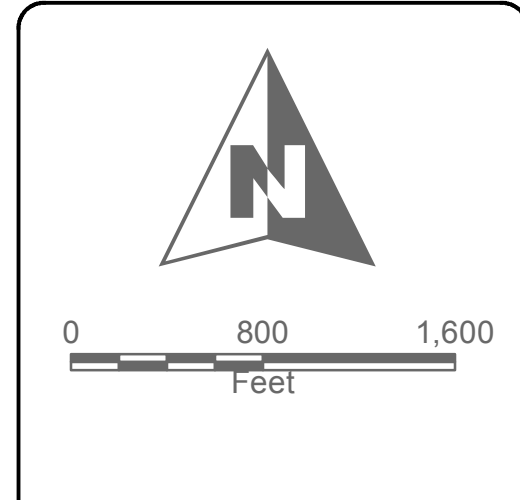
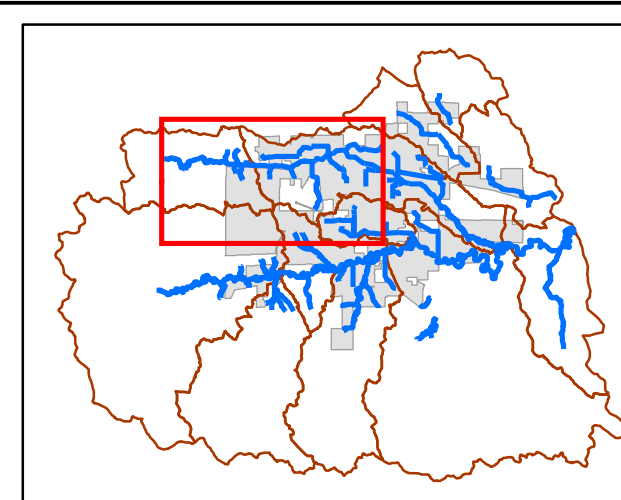


Master Plan
Page 1 of 4

Gillette Stormwater
Master Plan

6.2

1:\Projects\2224175_Gillette_Sewermain_Site_COV\01_00_05_Vol_05_Map\Years 2010\05_Tier-02 Master Plan-4.mxd 8/19/2011

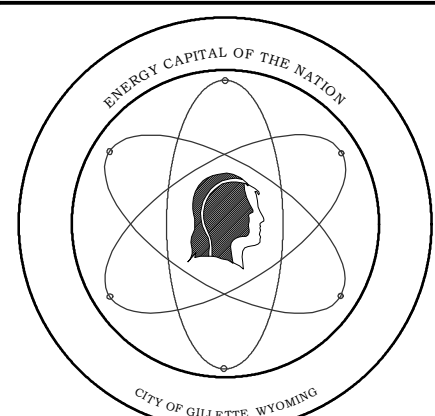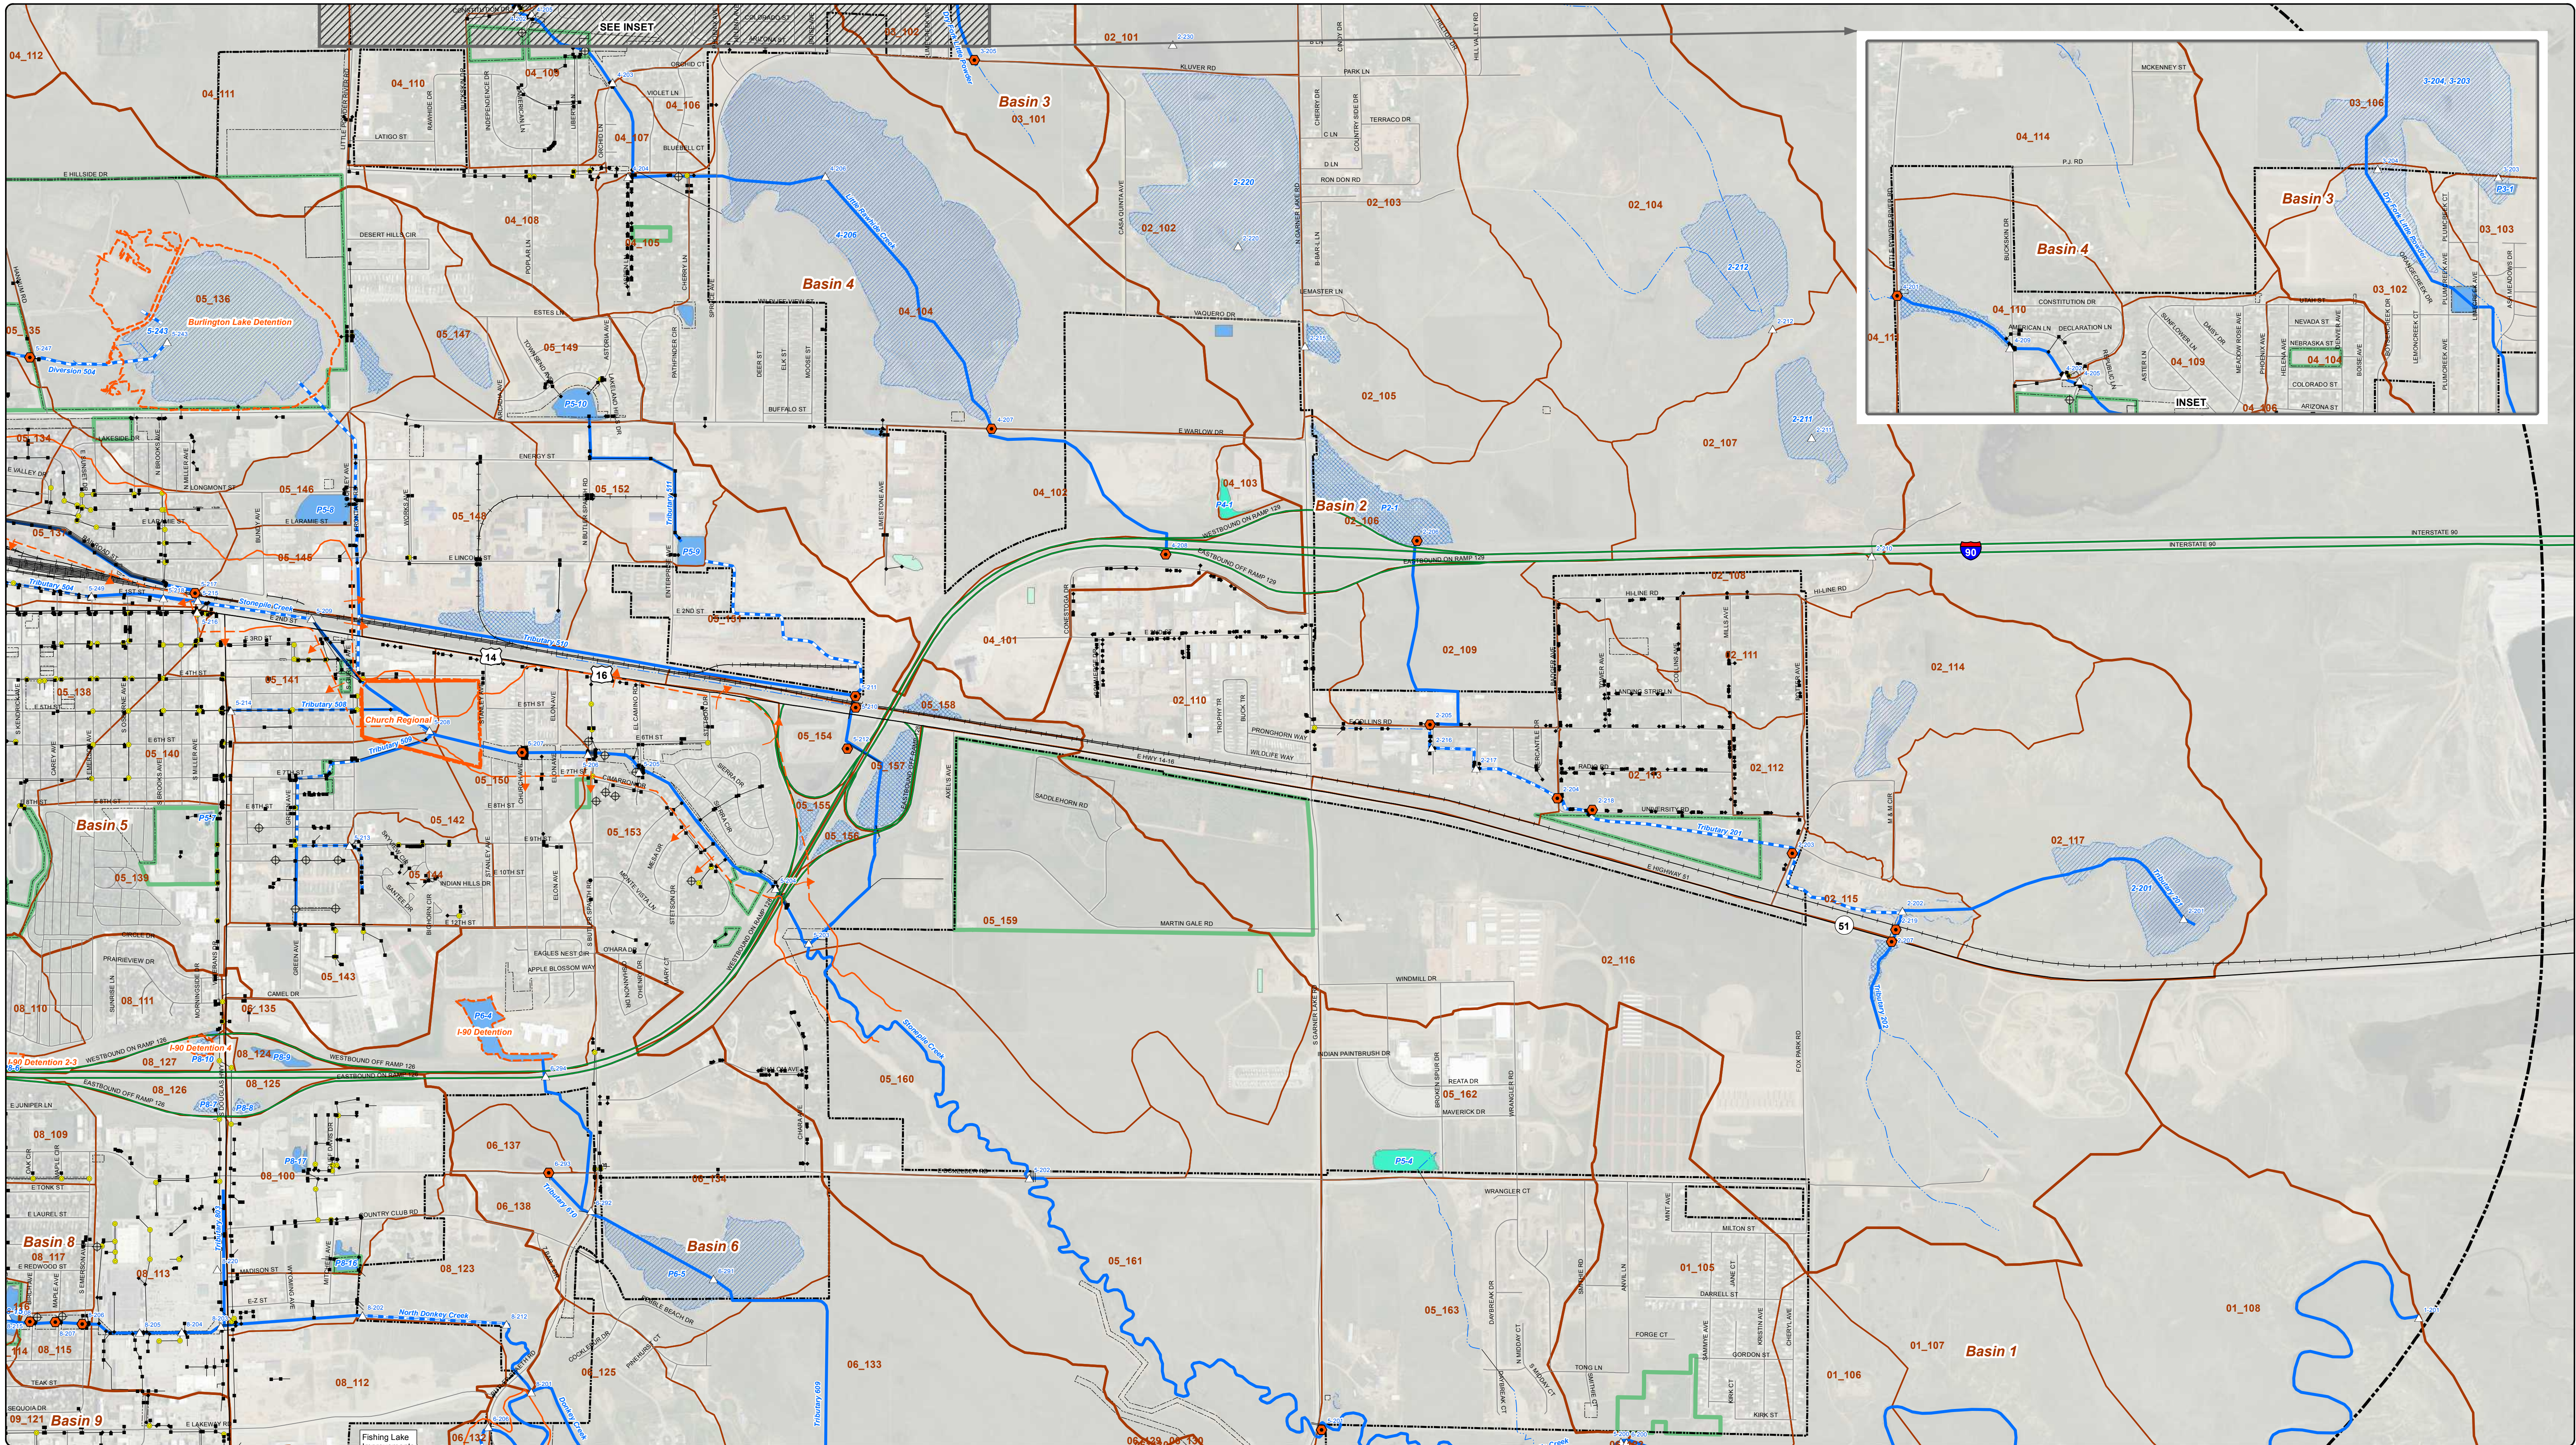

URS

CITY OF GILLETTE 201 E. 9TH STREET
GILLETTE, WY 82717 (307) 686-5264

- Design Points
- Structures in the 100-Year Floodplain
- Dewatering Wells
- Inlet Structure
- Manholes
- Outlet Structures



- Study Reaches
- Existing Conduit
- Existing Open Channel
- Interstate
- State or US Highway
- Streets
- Railroads

- Major Basin
- Subbasin
- City Limits
- Study Area
- City Property
- Existing Parks

- Existing Detention
- City
- County
- Private
- Stock Pond
- Road Inadvertent
- Depression Playa

- Proposed Structure
- Proposed Channel Improvements
- Future Conditions Flooding Limits
- Contained in Floodplain
- Shallow (< 1-foot depth)
- Flooding Leaving Channel
- Flow Direction Leaving Channel
- Proposed Detentions



THE INFORMATION ON THIS DRAWING WAS OBTAINED FROM RECORD AND DESIGN DRAWINGS. THE CITY OF GILLETTE MAKES NO GUARANTEE REGARDING THE ACCURACY OF THIS DRAWING OR THE INFORMATION CONTAINED THEREIN.

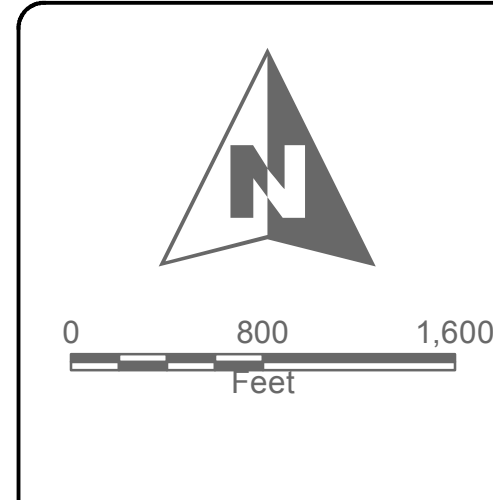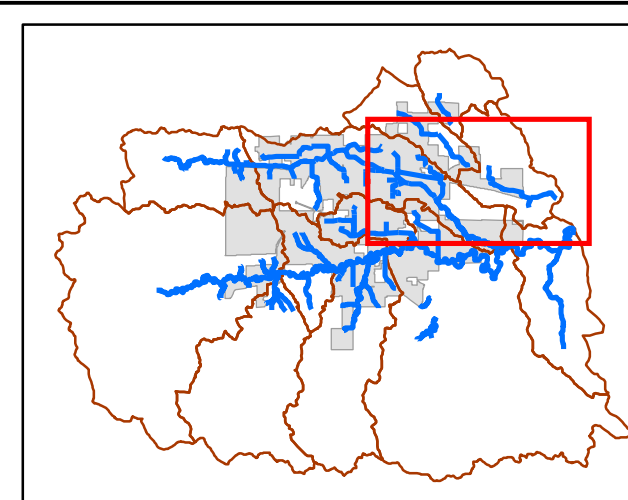







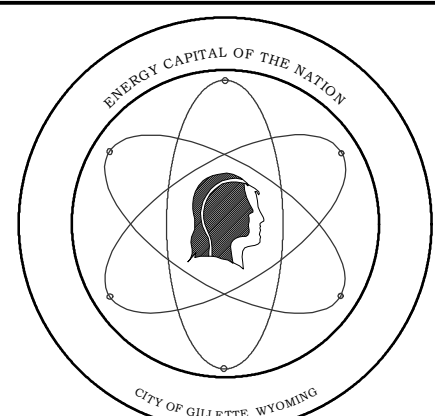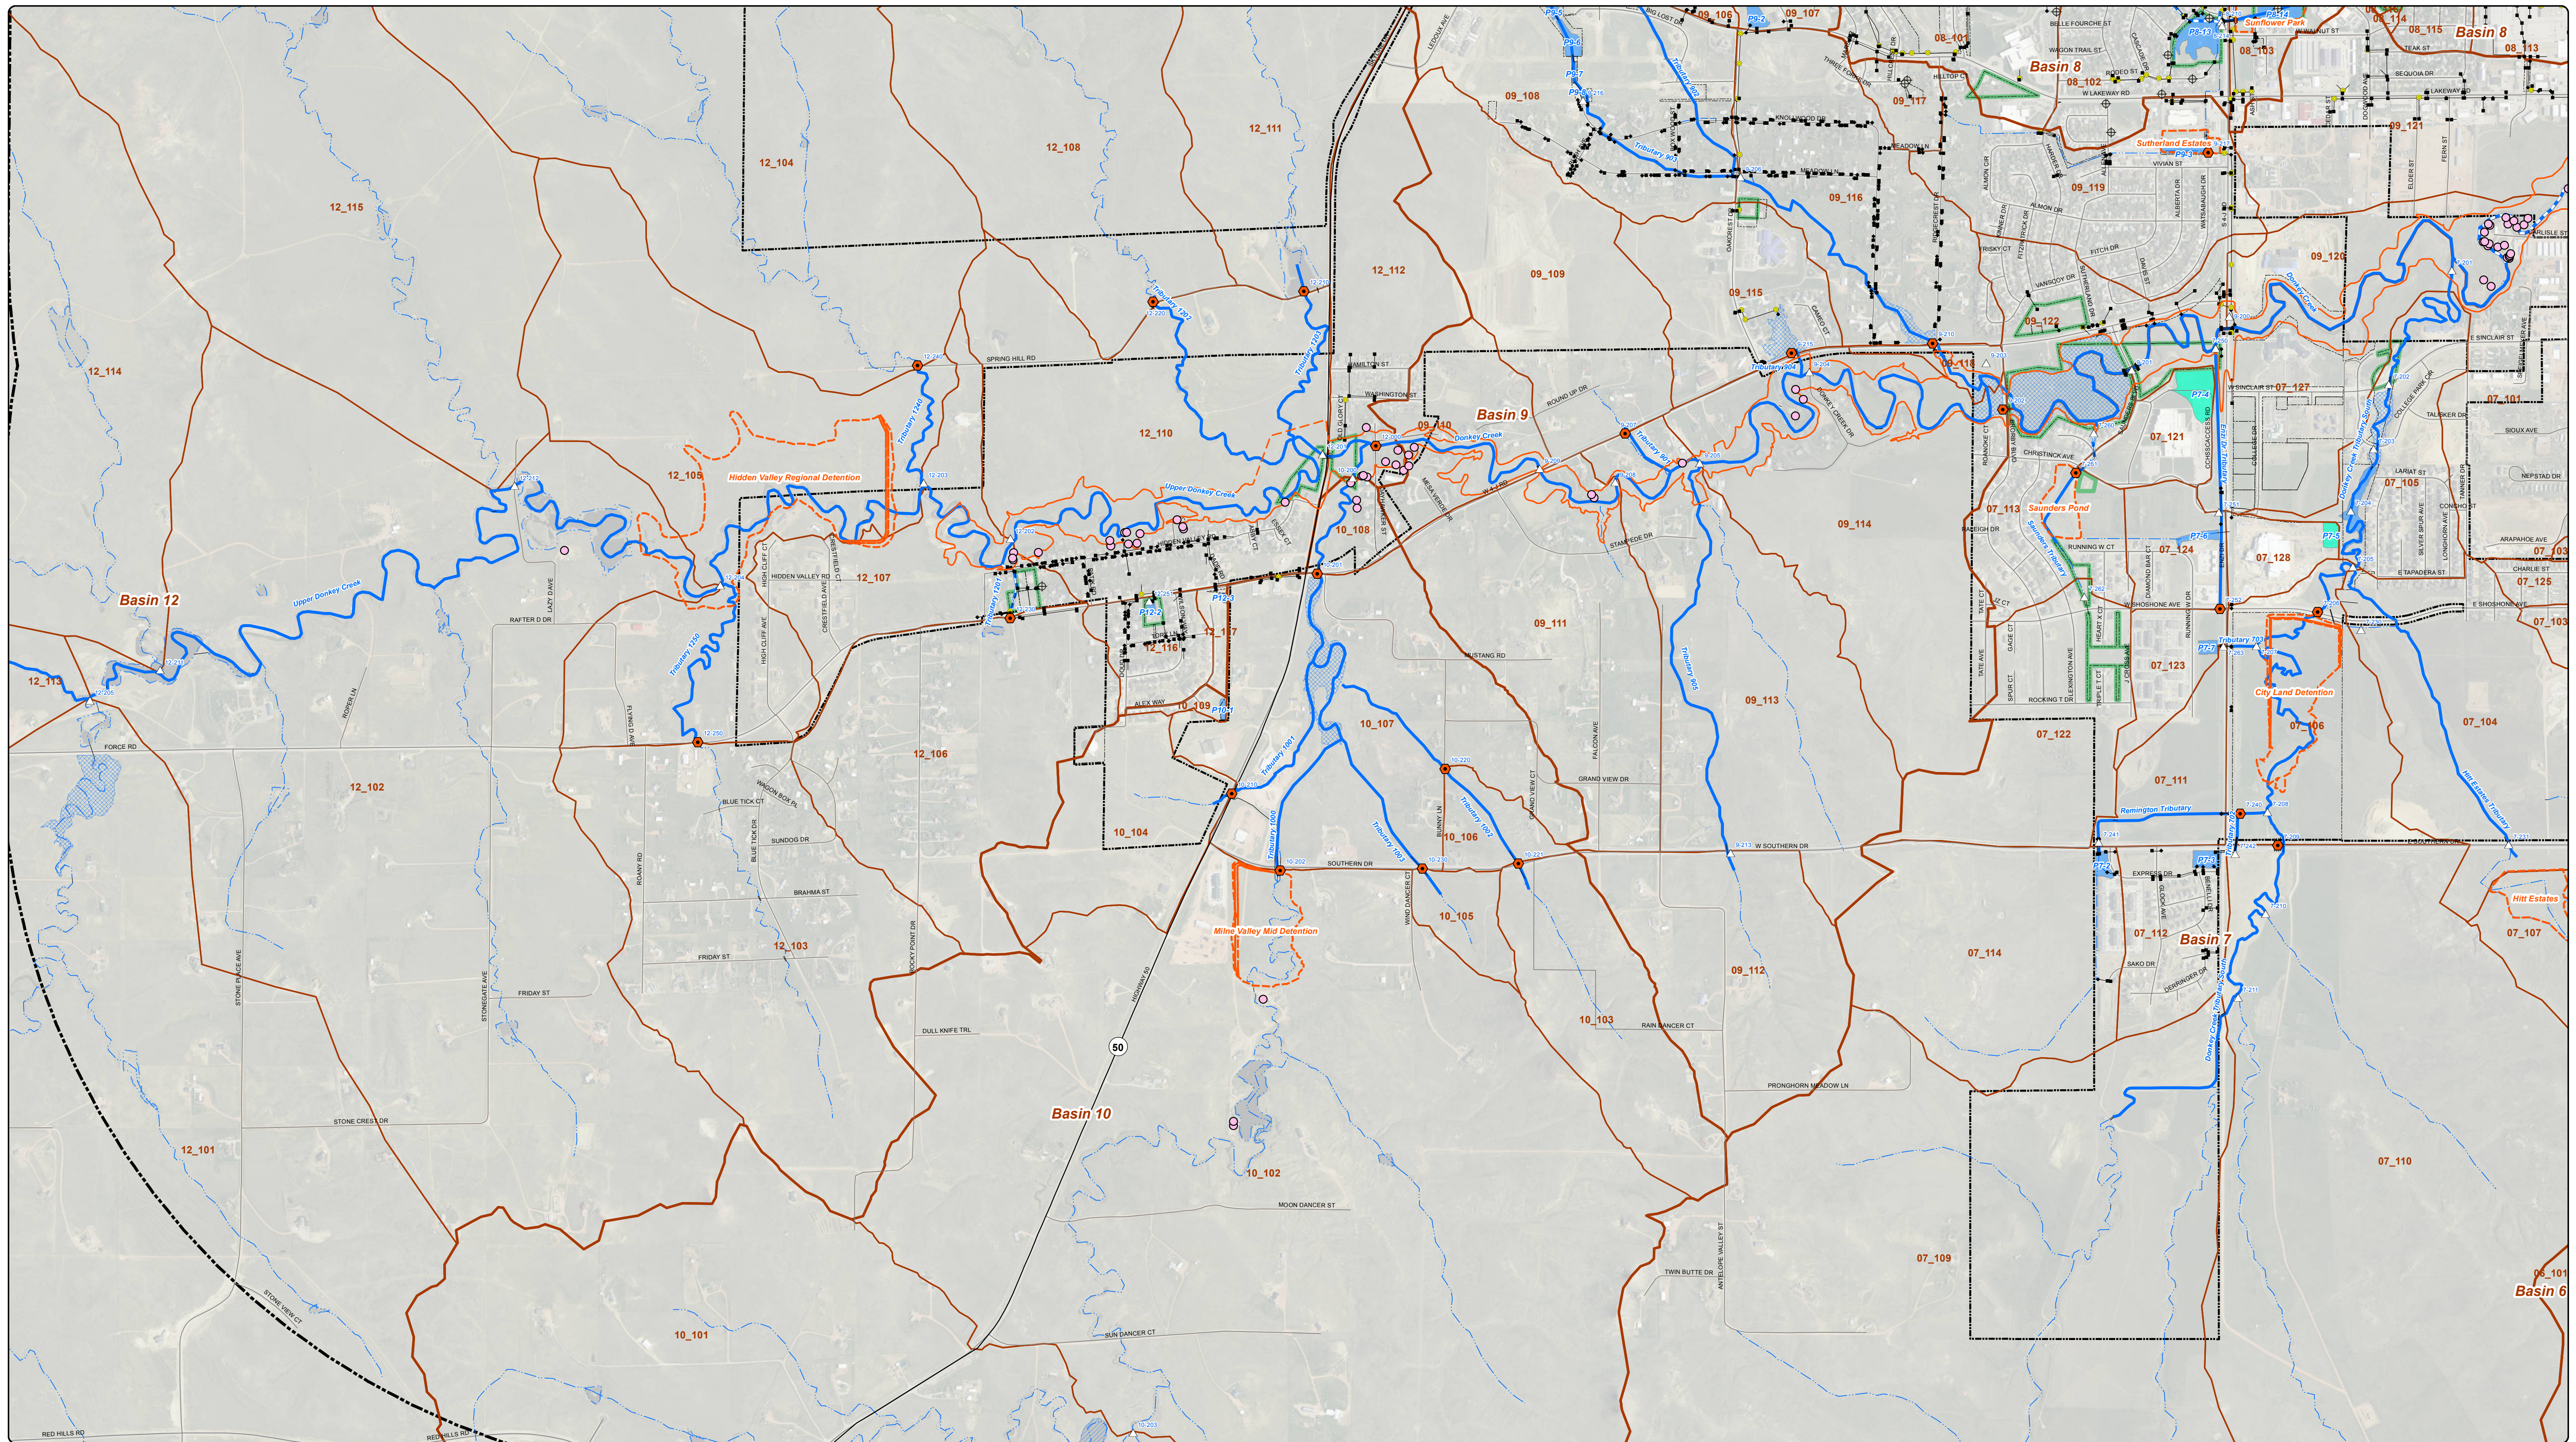




























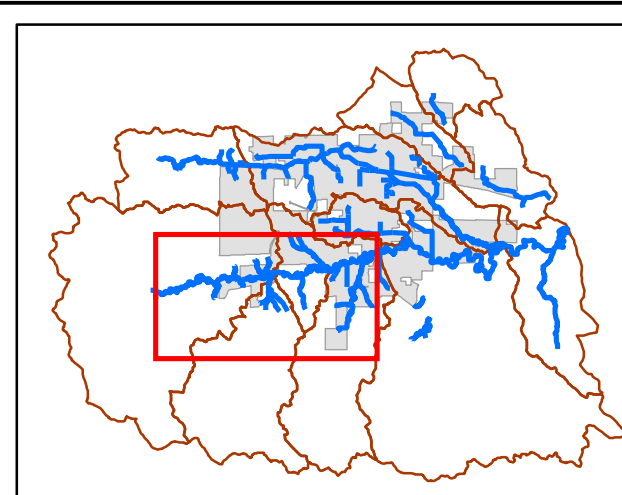
Master Plan
Page 2 of 4

Gillette Stormwater
Master Plan

6.2



- | | | | | | | | | | | |
|---|---------------------------------------|---|-----------------------|---|---------|----------------|---|--------------------|---|-----------------------------------|
|  | Design Points |  | Study Reaches |  | Basin 8 | Major Basin |  | Existing Detention |  | Proposed Structure |
|  | Structures in the 100-Year Floodplain |  | Existing Conduit |  | 08_101 | Subbasin |  | City |  | Proposed Channel Improvements |
|  | Dewatering Wells |  | Existing Open Channel |  | | City Limits |  | County |  | Future Conditions Flooding Limits |
|  | Inlet Structure |  | Interstate |  | | Study Area |  | Private |  | Contained in Floodplain |
|  | Manholes |  | State or US Highway |  | | City Property |  | Stock Pond |  | Shallow (< 1-foot depth) |
|  | Outlet Structures |  | Streets |  | | City Property |  | Road Inadvertent |  | Flooding Leaving Channel |
| | |  | Railroads |  | | Existing Parks |  | Depression Playa |  | Flow Direction Leaving Channel |
| | | | | | | | | |  | Proposed Detentions |



Master Plan
Page 3 of 4

6.2

