

- EXISTING CONTOURS
- DESIGN CONTOURS
- ▨ FILL AREA DEEPER THAN 2' (PREVIOUSLY COMPLETED)

SILT FENCE




NOTE: ADD ONE STRIP OF EROSION BLANKET ALONG LOW POINT OF CHANNEL ON RIGHT (PREVIOUSLY COMPLETED)



SUBDIVISION GRADING

REMINGTON ESTATES PHASE IV, FILING No. 1 Gillette, WY	
Prepared for: Remington Estates, LLC Gillette, WY 82717	Prepared by: DOYLE LAND SURVEYING 405 W. Boxelder Road, Ste. C-8 Gillette, WY 82718 PH: (307)696-2410 ROAD RUNNER CONSTRUCTION

Revised: May 26, 2009
 Revised: April 15, 2009

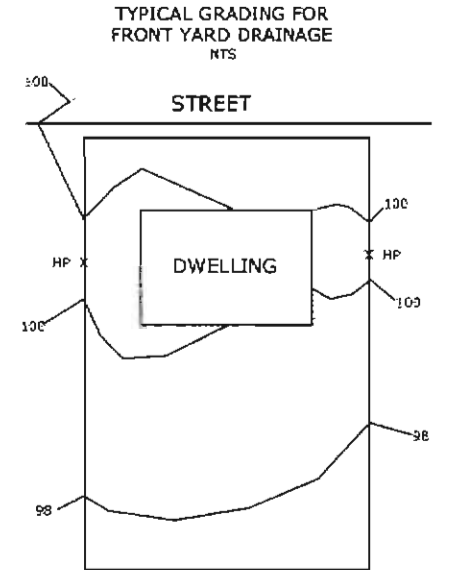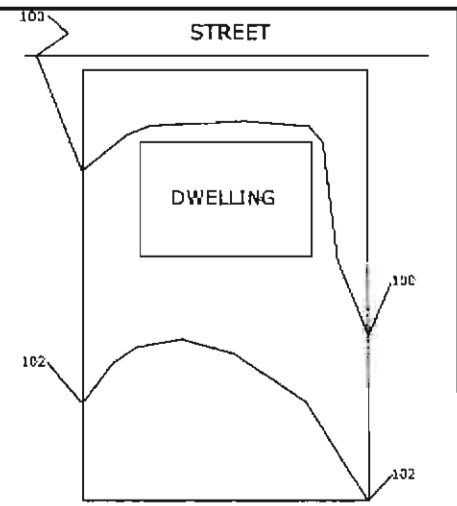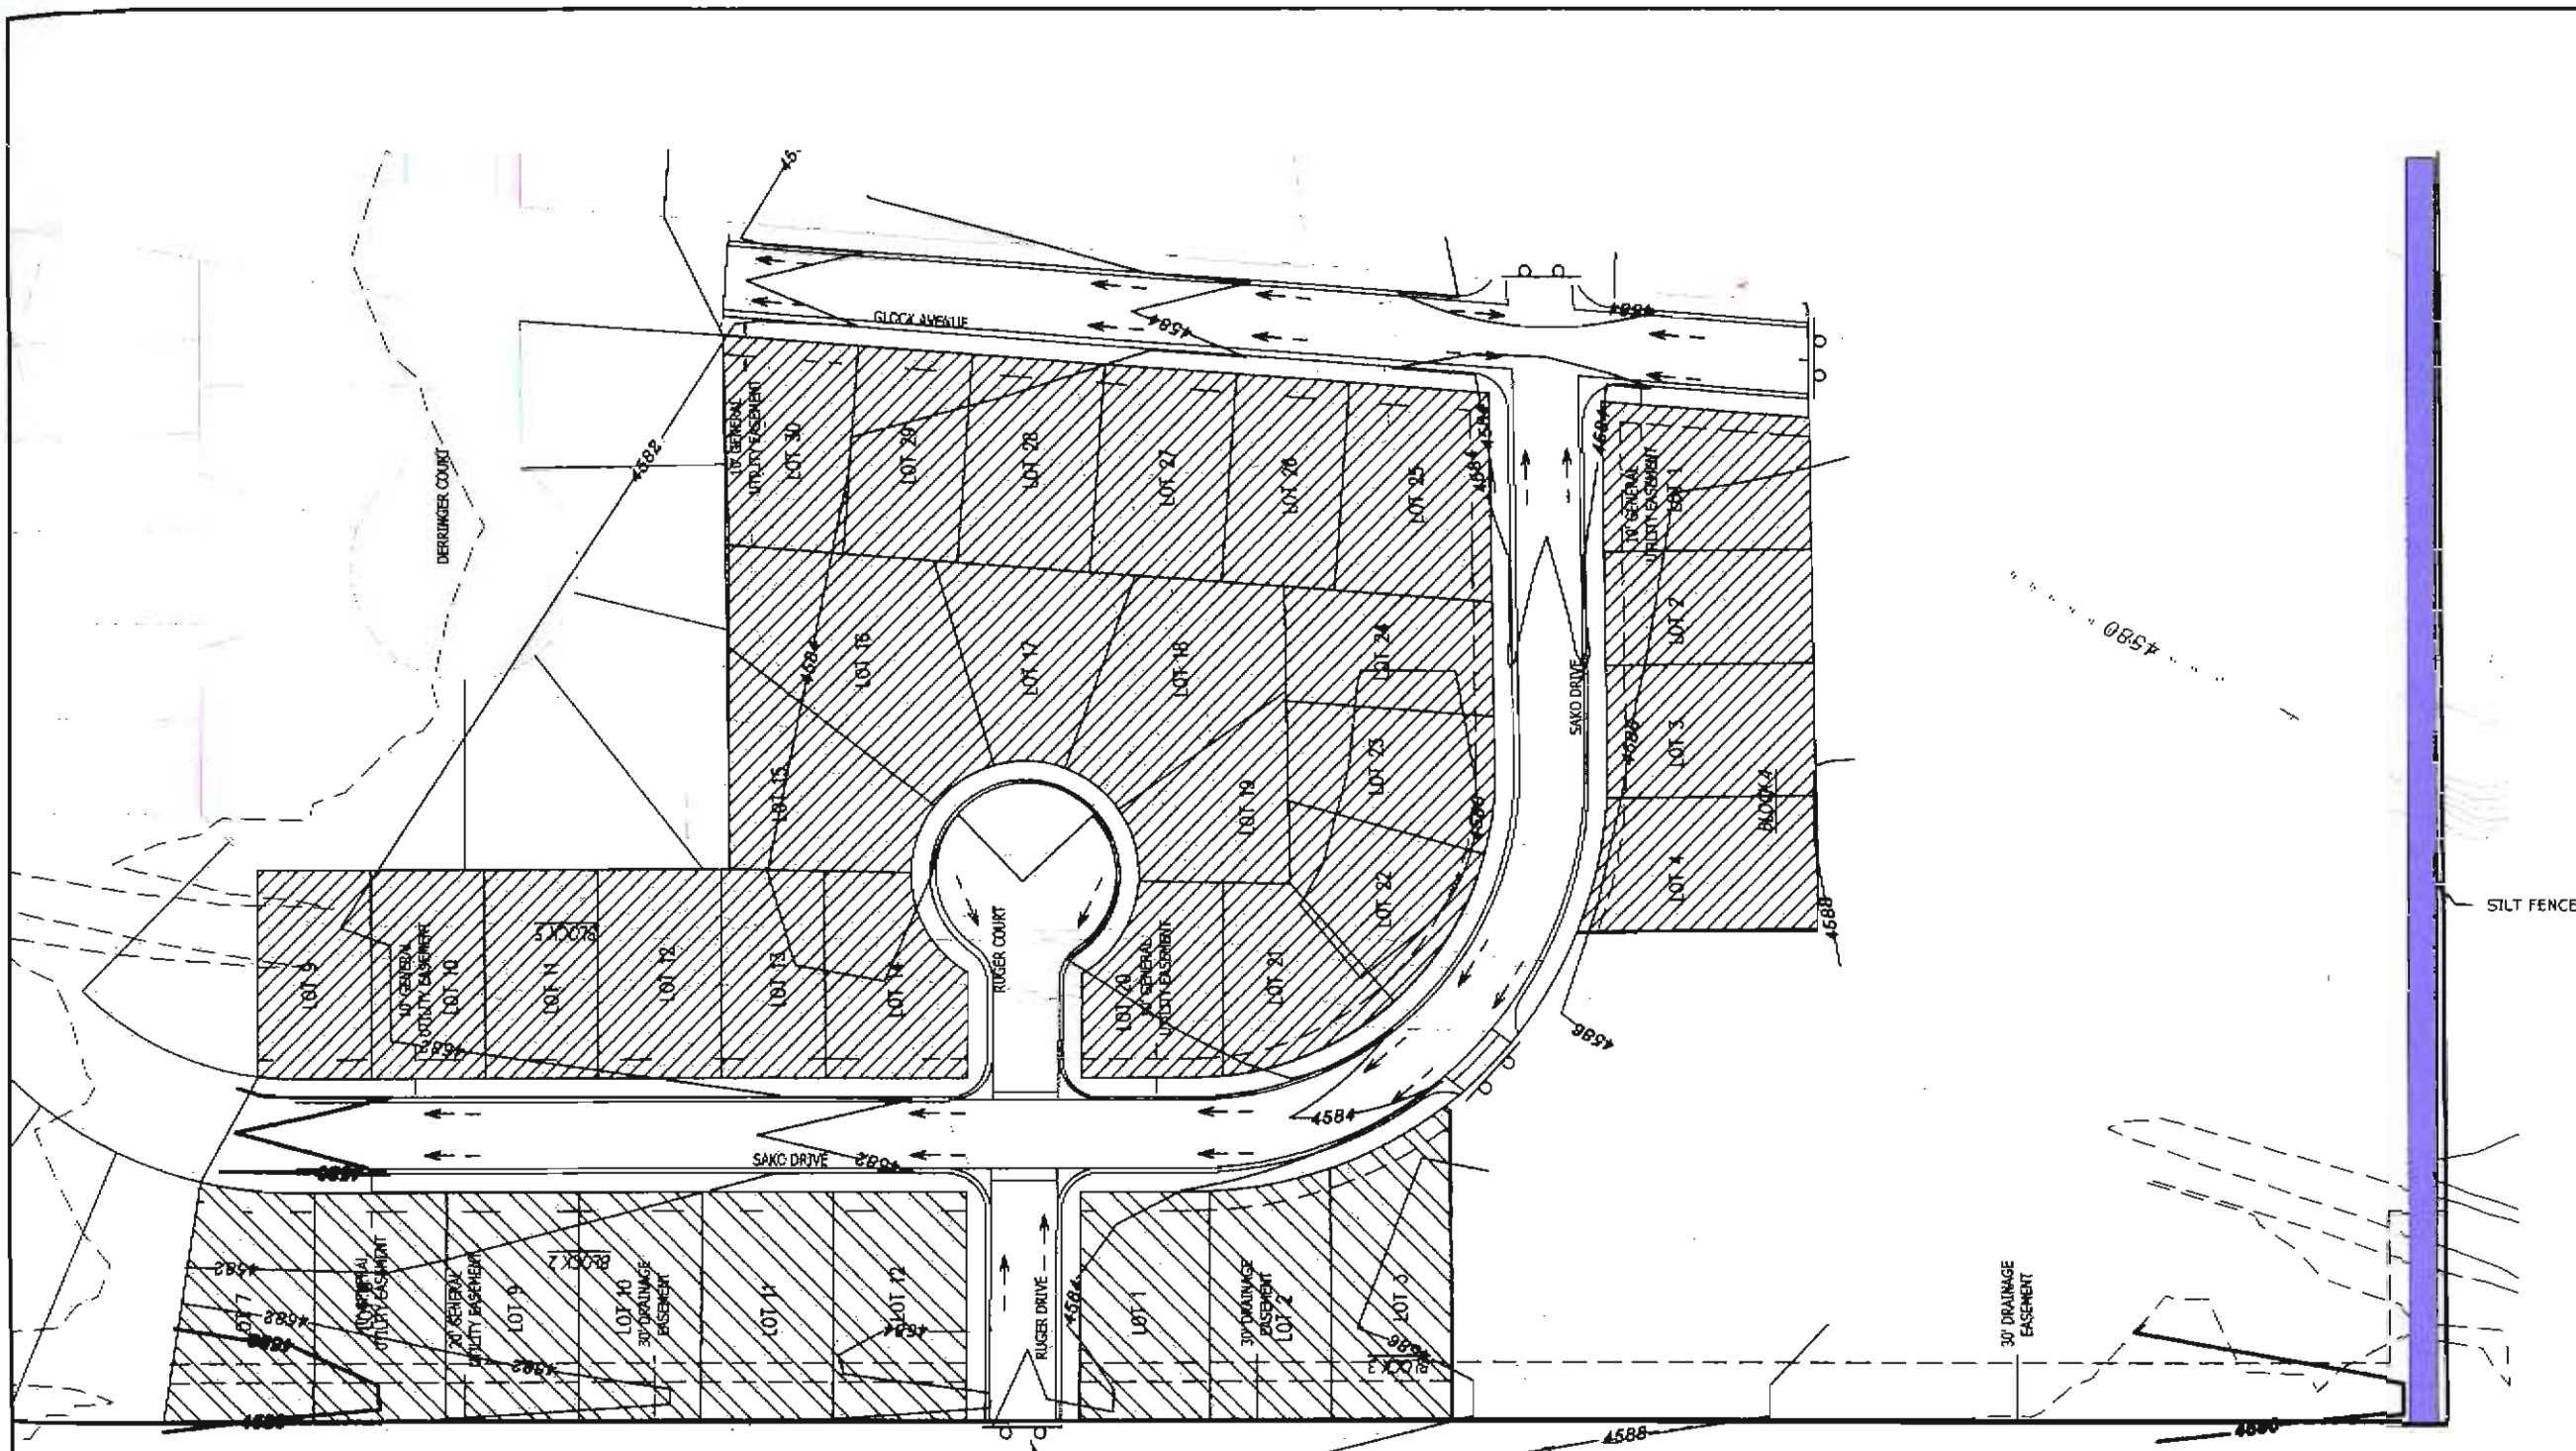

- LOTS WITH FRONT YARD DRAINAGE
- LOTS WITH REAR YARD DRAINAGE

NOTE: ADD ONE STRIP OF EROSION BLANKET ALONG LOW POINT OF CHANNEL ON RIGHT

TYPE 3 BARRICADES & R11-2 ROAD CLOSED 30"X48"



LOT GRADING

REMINGTON ESTATES PHASE IV, FILING No. 1 Gillette, WY	
Prepared for: Remington Estates, LLC Gillette, WY 82717	Prepared by: DOYLE LAND SURVEYING 405 W. Boxelder Road, Ste. C-9 Gillette, WY 82718 PH: (307) 686-2410 ROAD RUNNER CONSTRUCTION
Revised: May 26, 2009 Revised: April 15, 2009	Date of Preparation: APRIL, 2007

SEWER SERVICE LOCATIONS

BLOCK	LOT	STATION	STREET	BLOCK	LOT	STATION	STREET
2	7	7+47	SAKO DRIVE	3	*	5+25	KIMBER DRIVE*
2	8	7+54	SAKO DRIVE	3	*	6+17	KIMBER DRIVE*
5	9	7+65	SAKO DRIVE	3	3	6+40	KIMBER DRIVE*
5	10	7+85	SAKO DRIVE	5	19	3+69	RUGER COURT
2	9	8+74	SAKO DRIVE	5	15	3+71	RUGER COURT
5	11	8+85	SAKO DRIVE	5	16	3+74	RUGER COURT
2	10	8+94	SAKO DRIVE	5	18	3+77	RUGER COURT
5	12	9+05	SAKO DRIVE	5	17	3+80	RUGER COURT
5	13	10+05	SAKO DRIVE	7*	*	18+14	GLOCK AVENUE
2	11	10+10	SAKO DRIVE	5	30	19+02	GLOCK AVENUE
5	14	10+25	SAKO DRIVE	7*	*	18+85	GLOCK AVENUE
2	12	10+29	SAKO DRIVE	5	29	19+22	GLOCK AVENUE
3	1	12+08	SAKO DRIVE	7*	*	19+55	GLOCK AVENUE
5	20	12+15	SAKO DRIVE	5	28	20+32	GLOCK AVENUE
3	2	12+29	SAKO DRIVE	7*	*	20+25	GLOCK AVENUE
5	21	12+36	SAKO DRIVE	5	27	20+52	GLOCK AVENUE
4	5*	14+27	SAKO DRIVE	7*	*	20+95	GLOCK AVENUE
5	22	14+43	SAKO DRIVE	7*	*	21+65	GLOCK AVENUE
4	4	14+49	SAKO DRIVE	5	26	21+62	GLOCK AVENUE
5	23	14+65	SAKO DRIVE	5	25	21+82	GLOCK AVENUE
5	24	15+48	SAKO DRIVE	6*	*	23+09	GLOCK AVENUE
4	3	15+55	SAKO DRIVE	4	1	23+16	GLOCK AVENUE
4	2	15+75	SAKO DRIVE	6*	*	23+75	GLOCK AVENUE
				4*	*	24+38	GLOCK AVENUE
				6*	*	24+43	GLOCK AVENUE
				4*	*	24+89	GLOCK AVENUE

WATER SERVICE LOCATIONS
& FOUNDATION ELEVATIONS


BLOCK	LOT	STATION	STREET	FOUND. ELEV.	BLOCK	LOT	STATION	STREET	FOUND. ELEV.
2	7	7+18	SAKO DRIVE	4582.50	5	14	3+21	RUGER COURT	4585.20
5	9	7+45	SAKO DRIVE	4582.50	5	20	3+25	RUGER COURT	4586.00
2	8	7+80	SAKO DRIVE	4583.00	5	15	3+92	RUGER COURT	4587.00
5	10	8+05	SAKO DRIVE	4583.00	5	19	3+97	RUGER COURT	4587.00
2	9	8+50	SAKO DRIVE	4583.50	5	16	4+03	RUGER COURT	4587.00
5	11	8+65	SAKO DRIVE	4583.50	5	18	4+11	RUGER COURT	4587.50
2	10	9+17	SAKO DRIVE	4584.00	5	17	4+19	RUGER COURT	4587.50
5	12	9+28	SAKO DRIVE	4584.00	7*	*	18+40	GLOCK AVENUE	4584.00
2	11	9+84	SAKO DRIVE	4584.50	7*	*	19+04	GLOCK AVENUE	4584.50
5	13	9+88	SAKO DRIVE	4584.70	5	30	18+76	GLOCK AVENUE	4584.50
2	12	10+55	SAKO DRIVE	4585.00	5	29	19+46	GLOCK AVENUE	4585.30
3	1	11+80	SAKO DRIVE	4586.00	7*	*	19+74	GLOCK AVENUE	4585.30
3	2	12+45	SAKO DRIVE	4586.50	5	28	20+07	GLOCK AVENUE	4585.30
5	21	12+85	SAKO DRIVE	4587.30	7*	*	20+45	GLOCK AVENUE	4585.50
3	3	13+02	SAKO DRIVE	4587.50	5	27	20+77	GLOCK AVENUE	4586.30
5	22	14+01	SAKO DRIVE	4588.00	7*	*	21+15	GLOCK AVENUE	4586.30
4	*	14+09	SAKO DRIVE	4588.00	5	26	21+46	GLOCK AVENUE	4587.00
4	4	14+68	SAKO DRIVE	4588.30	7*	*	21+89	GLOCK AVENUE	4586.50
5	23	15+04	SAKO DRIVE	4588.00	6*	*	23+34	GLOCK AVENUE	4586.50
4	3	15+29	SAKO DRIVE	4588.30	6*	*	23+92	GLOCK AVENUE	4587.00
5	24	15+69	SAKO DRIVE	4588.00	4*	*	24+48	GLOCK AVENUE	4587.50
4	2	15+95	SAKO DRIVE	4587.70	6*	*	24+61	GLOCK AVENUE	4587.50
5	25	16+54	SAKO DRIVE	4587.40	4*	*	24+96	GLOCK AVENUE	4587.50
4	1	16+65	SAKO DRIVE	4587.00					

NOTE: RECOMMENDED MINIMUM
FOUNDATION ELEVATION IS FOR
INFORMATION ONLY.

* FUTURE PHASE

UTILITY SERVICE LOCATIONS
& FOUNDATION ELEVATIONS

REMINGTON ESTATES PHASE IV, FILING No. 1 Gillette, WY	
Prepared for: Remington Estates, LLC Gillette, WY 82717	Prepared by: DOYLE LAND SURVEYING 405 W. Boxelder Road, Ste. C-9 Gillette, WY 82718 PH: (307)586-2400 ROAD RUNNER CONSTRUCTION
Date of Preparation: APRIL 2007	SHEET 6 OF 26

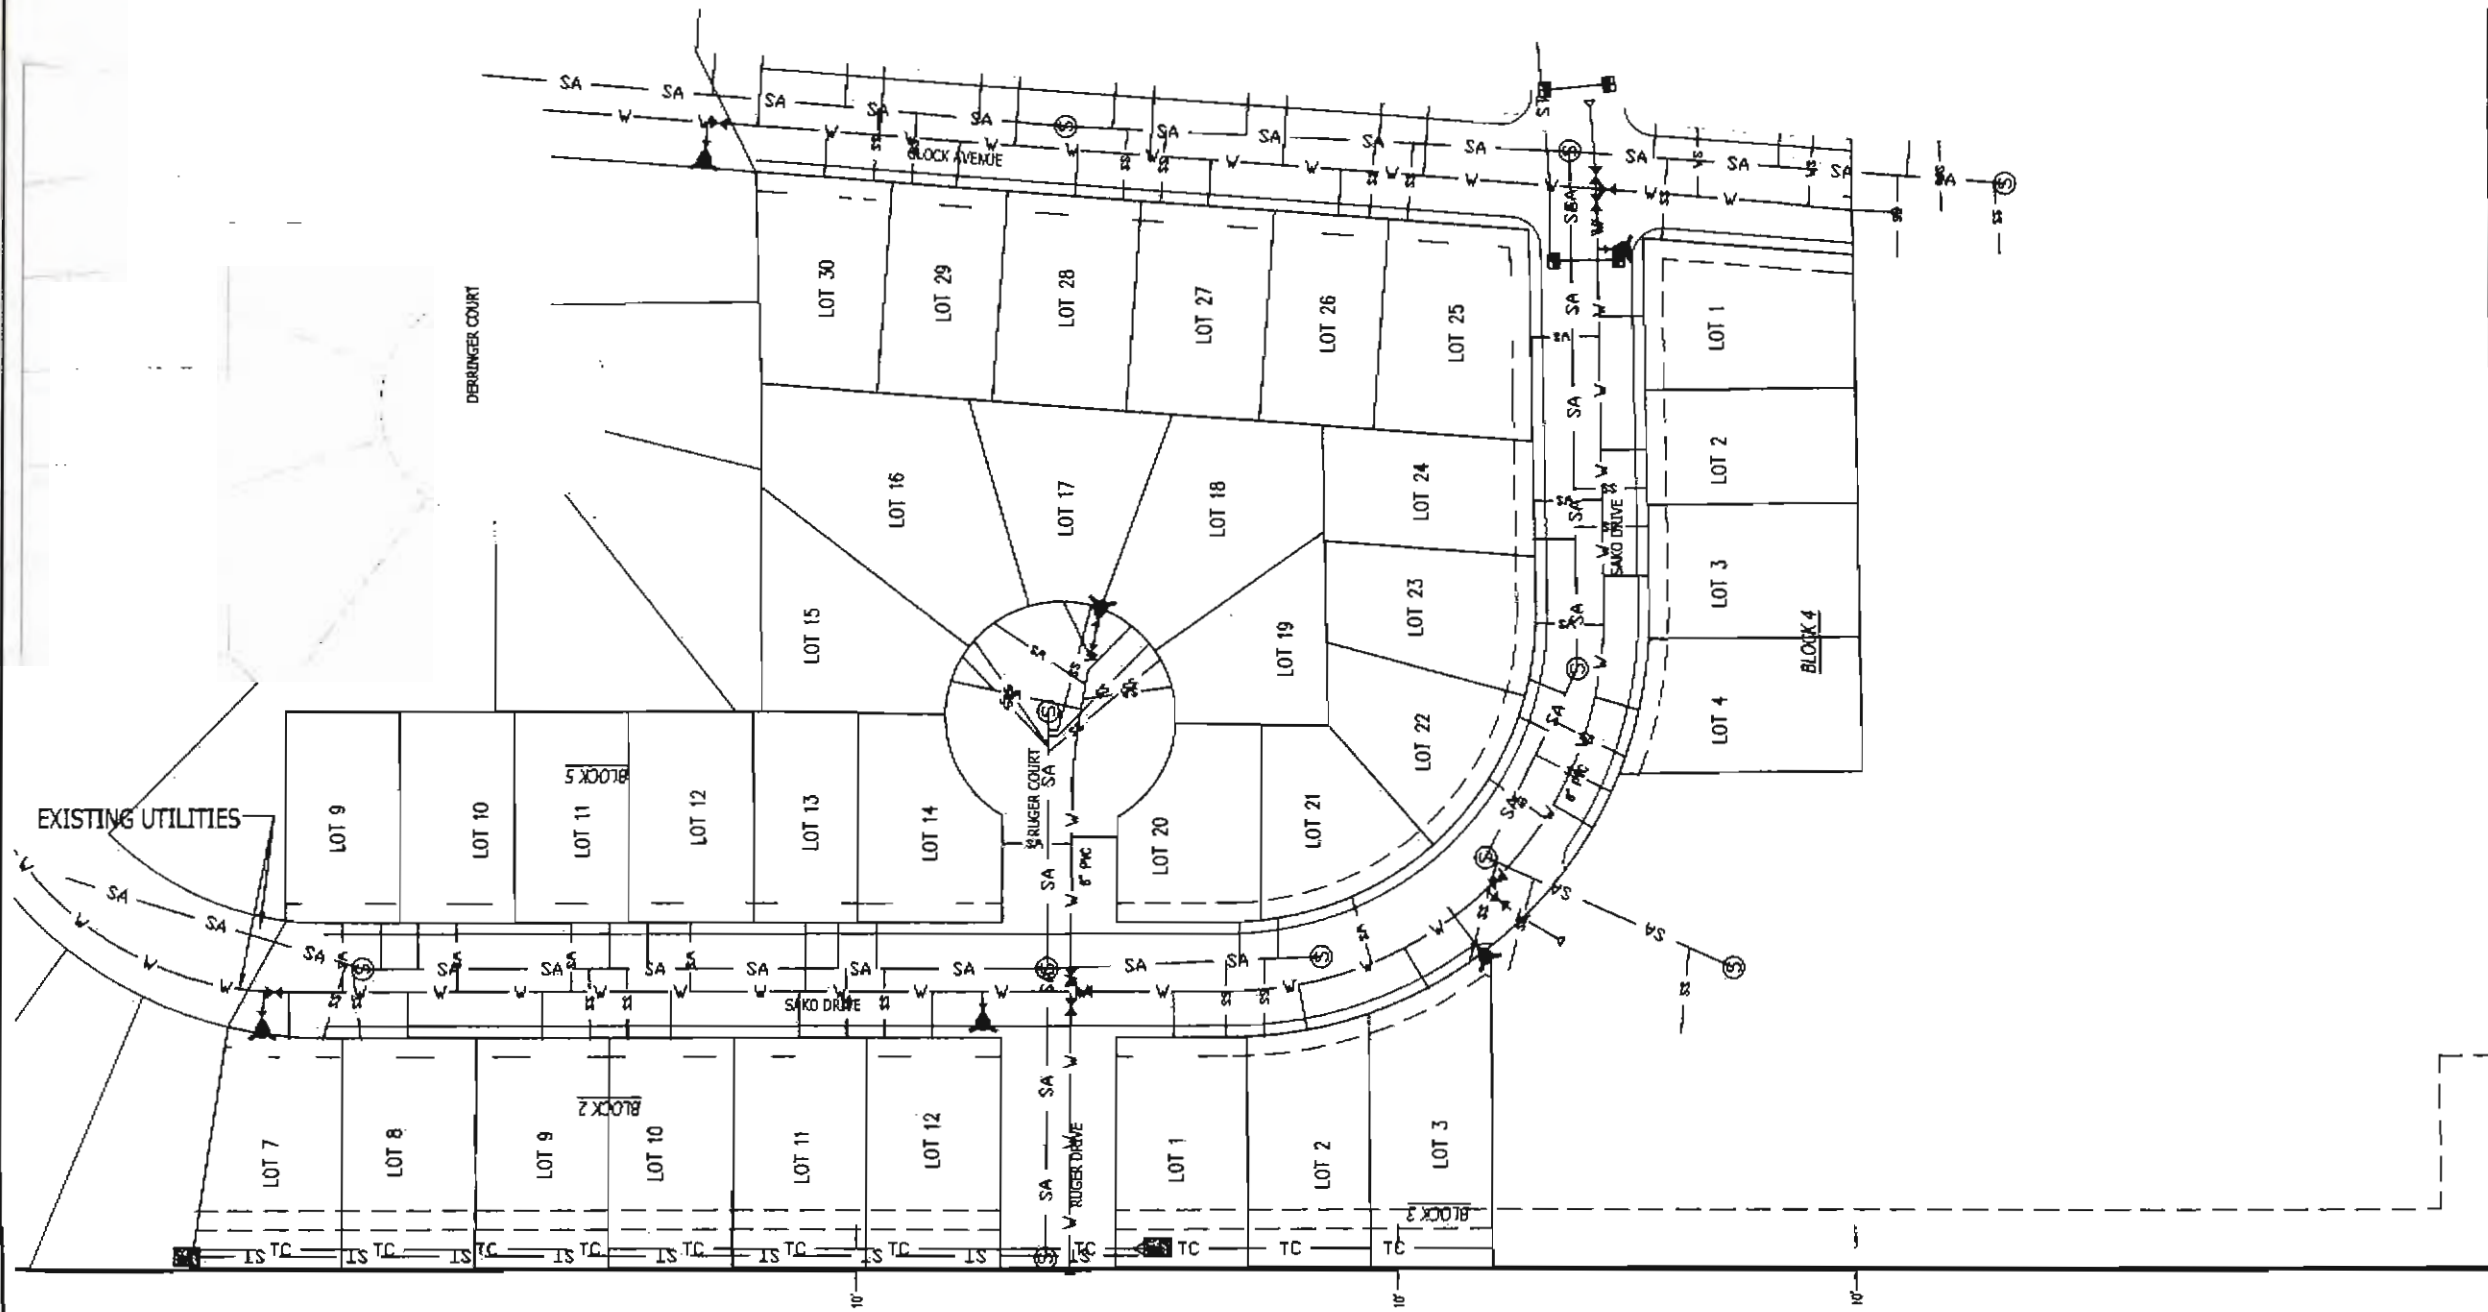

LEGEND

- SA — SANITARY SEWER LINE
- SS — SS — SANITARY SEWER SERVICE
- ⊙ SANITARY SEWER MANHOLE
- W — WATER LINE
- VS — VS — WATER SERVICE
- ⊕ WATER VALVE
- ▲ FIRE HYDRANT
- ST — STORM SEWER LINE
- ▭ STORM SEWER CURB INLET
- ▭ STORM SEWER INLET
- TC — TRICKLE CHANNEL

NOTES:
 -WATER SERVICE IS CENTER OF LOT (TYPICAL)



UTILITIES

REMINGTON ESTATES PHASE IV, FILING No. 1 Gillette, WY	
Prepared for: Remington Estates, LLC Gillette, WY 82717	Prepared by: DOYLE LAND SURVEYING 405 W. Boxelder Road, Ste. C-8 Gillette, WY 82718 PH: (307)686-2410
Date of Preparation: APRIL, 2007	ROAD RUNNER CONSTRUCTION

Revised: May 26, 2009
 Revised: April 15, 2009