

NOTE:
ADD SILT FENCE AS NEEDED






GRADING & SIGNS


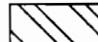
REMINGTON ESTATES
Gillette, WY

Prepared for:
Tom Kremer
Tom Lang
Gillette, WY 82717

Prepared by:
DOYLE LAND SURVEYING
405 W. Boxelder Road, Ste.C-8
Gillette, WY 82718
PH: (307)686-2410
ROAD RUNNER CONSTRUCTION

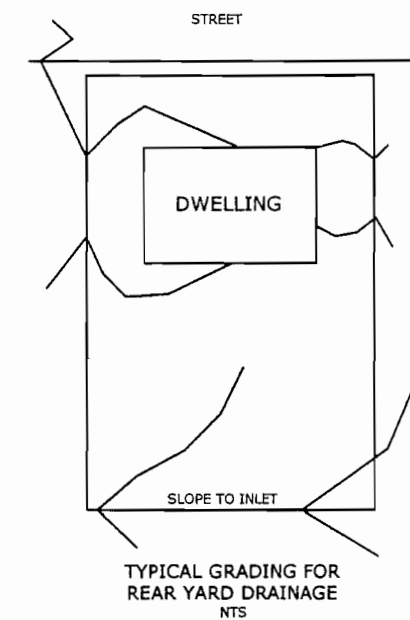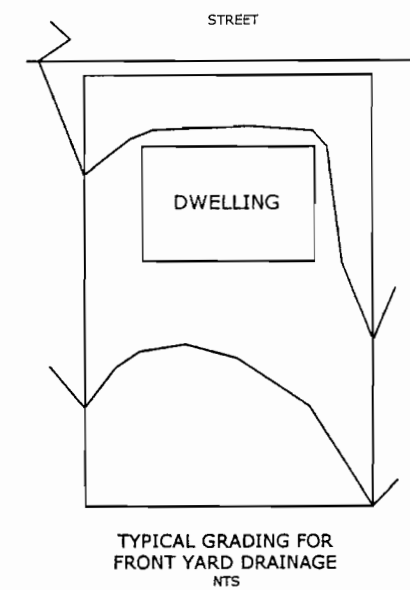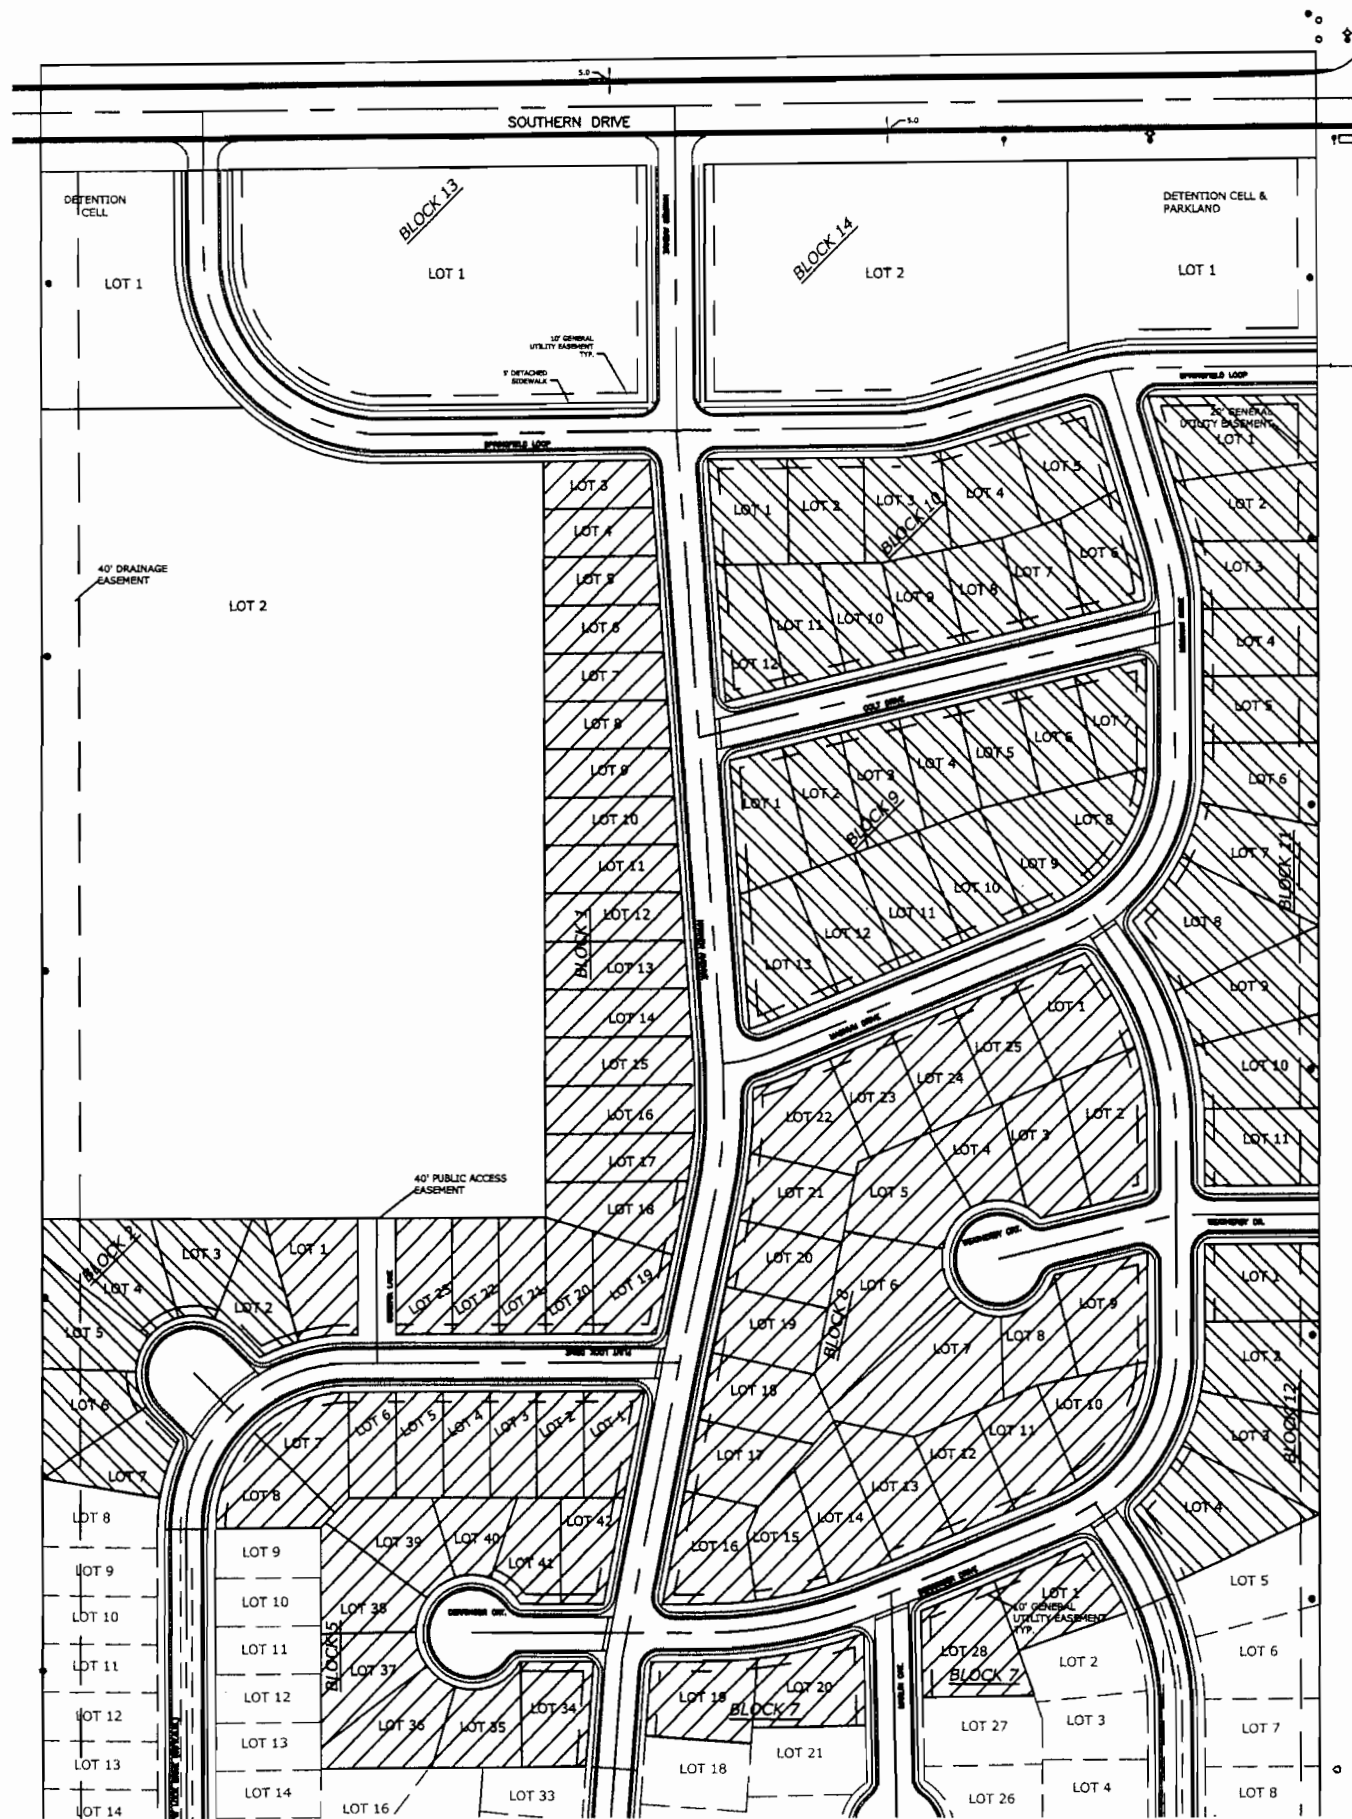

SEE EXHIBIT 'A'

-  LOTS WITH FRONT YARD DRAINAGE
-  LOTS WITH REAR YARD DRAINAGE

LOT GRADING

REMINGTON ESTATES
Gillette, WY

Prepared for:
Tom Kremer
Tom Lang
Gillette, WY 82717

Prepared by:
DOYLE LAND SURVEYING
405 W. Boxelder Road, Ste. C-8
Gillette, WY 82718
PH: (307)686-2410
ROAD RUNNER CONSTRUCTION