

Legend

- | | | | | | |
|-----------------------------|--------------------------------------|------------------|---------------------------------|-------------------------|-------------------------------------|
| New Participant Pipe | New Participant Appurtenances | Isolation Valve | Existing Well Head | Other Utility Pipelines | Potential Regional Participants |
| Special Construction | Air/Vac Valve | New Master Meter | Existing Pump Station | Meadow Springs Line 2 | Cities and Subdivisions |
| Pipe Encasement | Altitude Valve | New Pump Station | Existing Storage Tanks | Sanitary Sewer | Gillette City Limits |
| Pipe Bore | Blowoff | New Storage Tank | Existing Storage Tanks | Storm Drainage | Gillette Current Planning District |
| | Chlorine Booster Station | | New Madison Parallel | Overhead Power | Gillette Proposed Planning District |
| | | | Existing Madison Waterline | Overhead Telephone | Matchline |
| | | | Existing Distribution Waterline | Underground Power | |
| | | | | Underground Telephone | |

NOTE:
This layout map is based on available topographic information and indicates the approximate proposed waterline alignment. Easements, right-of-ways and property ownership have not been investigated along the route. Locations of all utilities, structures, drainage and natural features are only indicated where data was readily available and are approximate. No survey, utility locates, or underground investigation have been conducted. Data provided by USGS, State of Wyoming, Campbell County, City of Gillette, and ESRI.

1 inch = 200 feet





Meadow Springs Line 1

Sheet 1 of 6

Gillette Regional System Participant Connections

MAY 2010



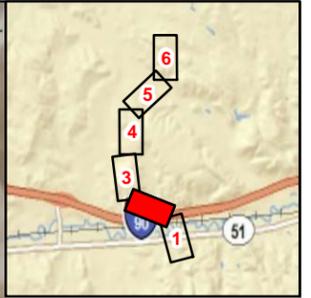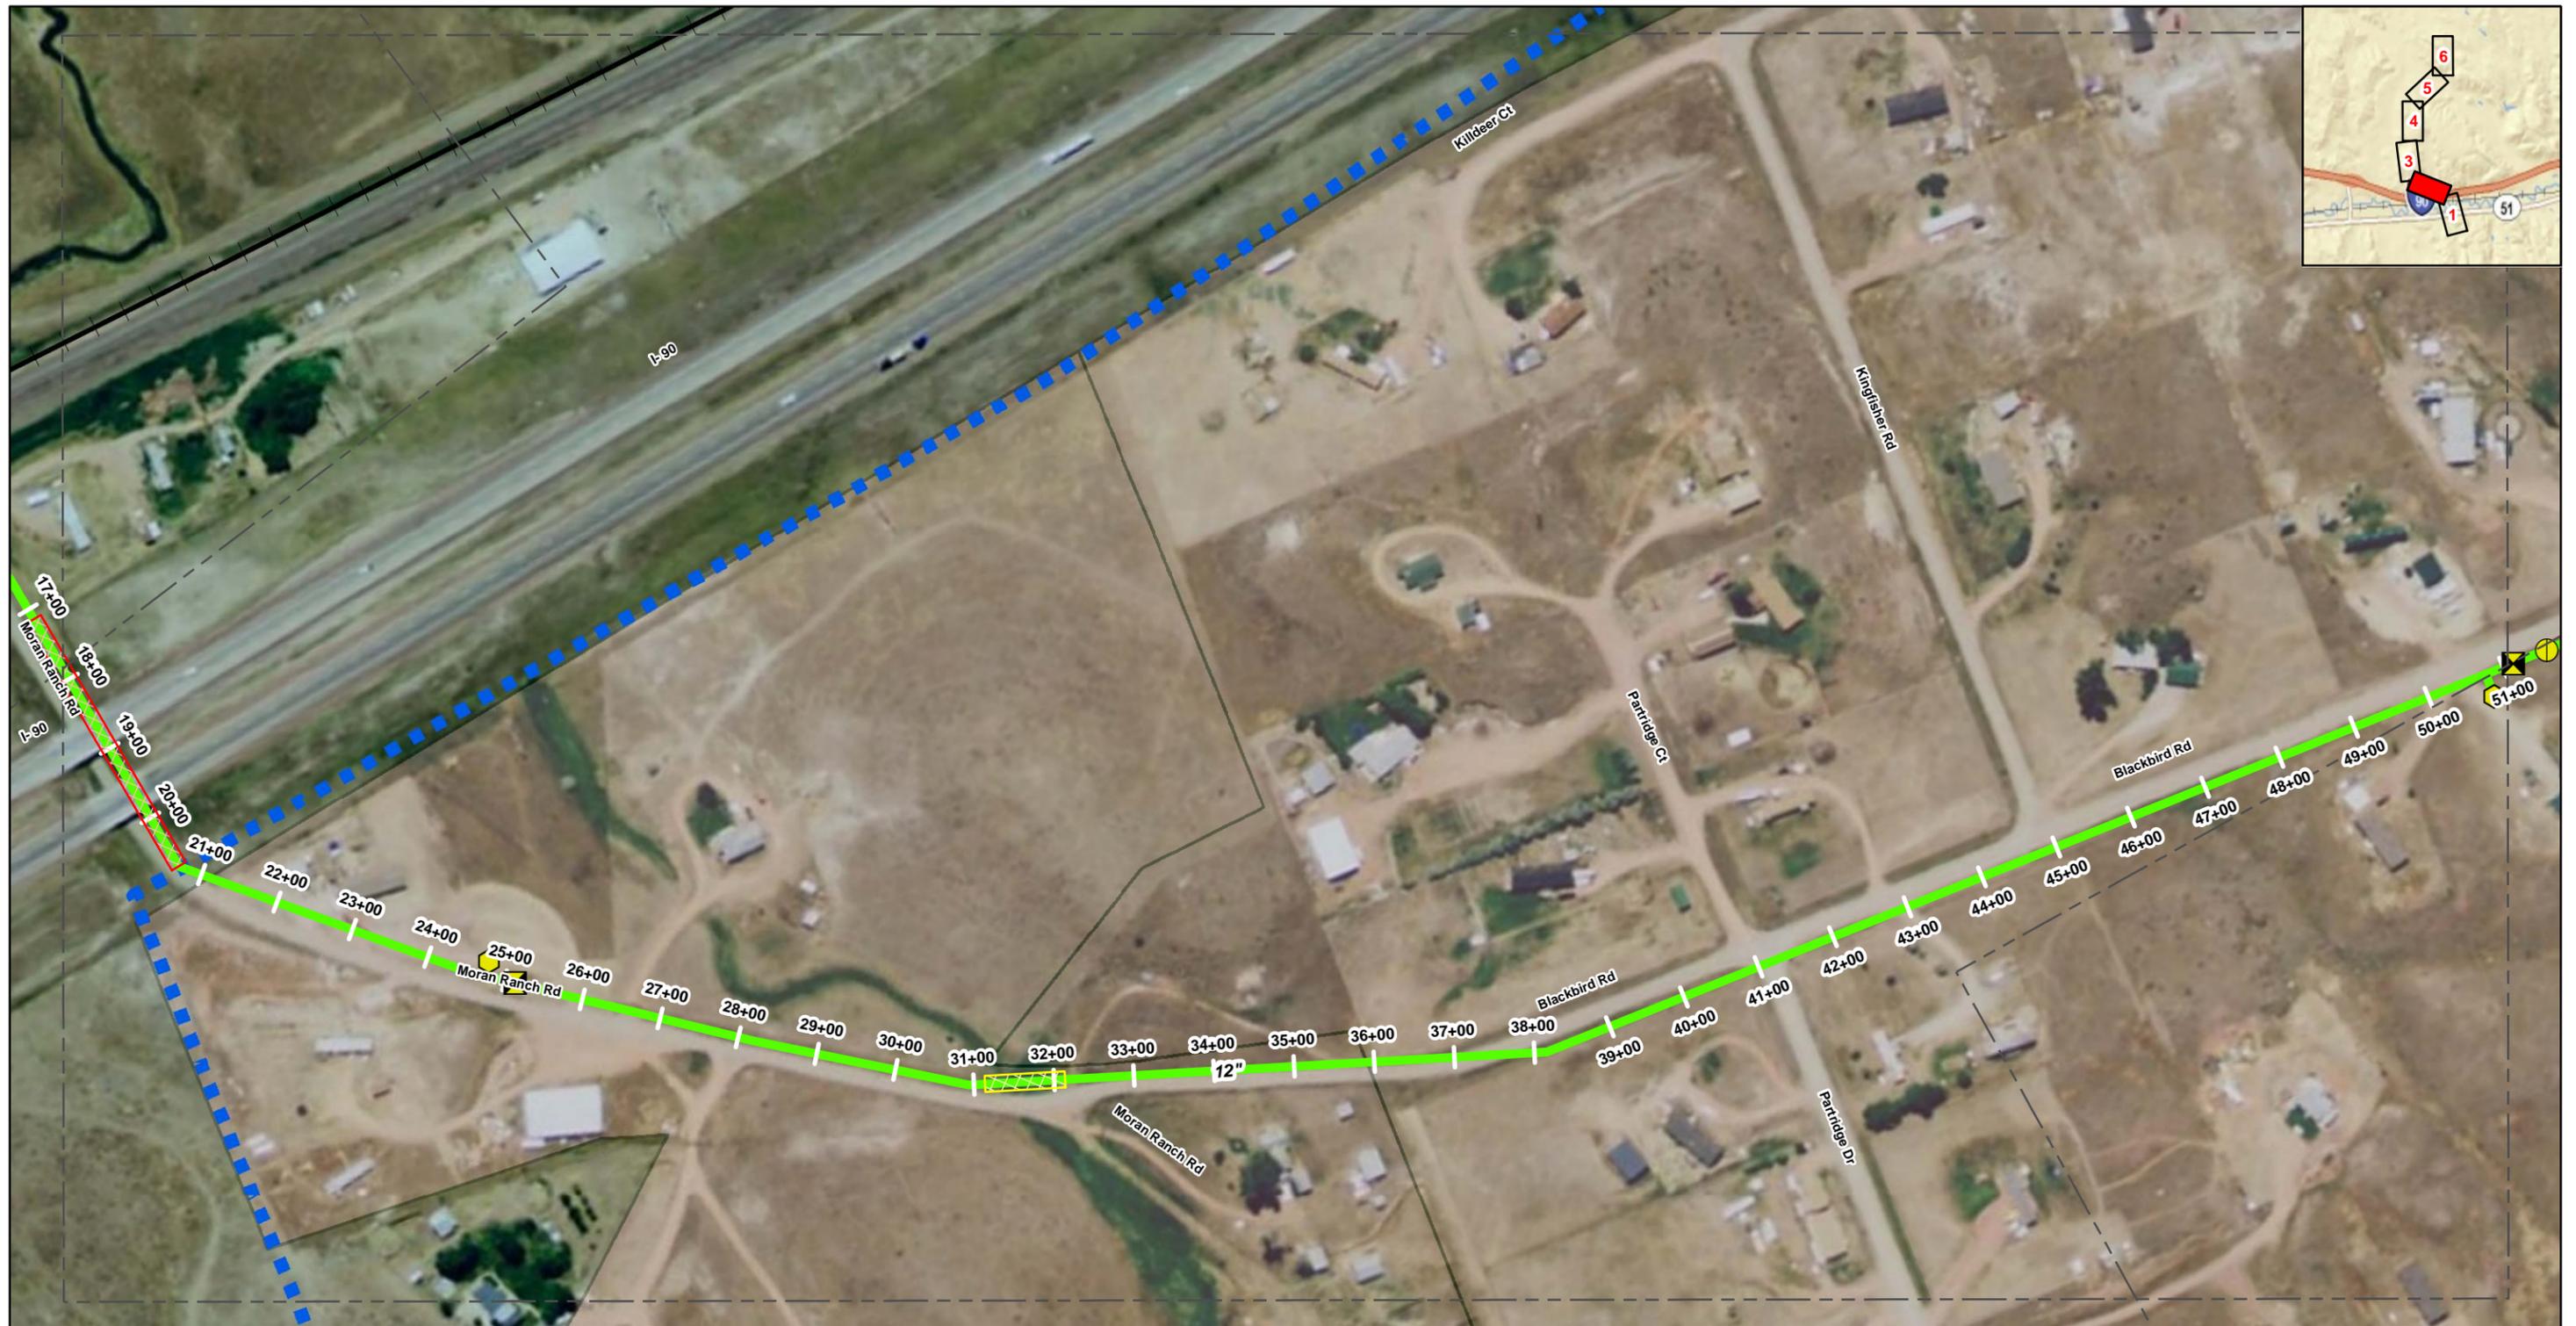

Legend

- | | | | | | |
|-----------------------------|--------------------------------------|------------------|---------------------------------|-------------------------|-------------------------------------|
| New Participant Pipe | New Participant Appurtenances | Isolation Valve | Existing Well Head | Other Utility Pipelines | Potential Regional Participants |
| Special Construction | Air/Vac Valve | New Master Meter | Existing Pump Station | Meadow Springs Line 2 | Cities and Subdivisions |
| Pipe Encasement | Altitude Valve | New Pump Station | Existing Storage Tanks | Sanitary Sewer | Gillette City Limits |
| Pipe Bore | Blowoff | New Storage Tank | New Madison Parallel | Storm Drainage | Gillette Current Planning District |
| | Chlorine Booster Station | | Existing Madison Waterline | Overhead Power | Gillette Proposed Planning District |
| | | | Existing Distribution Waterline | Overhead Telephone | Matchline |
| | | | | Underground Power | |
| | | | | Underground Telephone | |

NOTE:
This layout map is based on available topographic information and indicates the approximate proposed waterline alignment. Easements, right-of-ways and property ownership have not been investigated along the route. Locations of all utilities, structures, drainage and natural features are only indicated where data was readily available and are approximate. No survey, utility locates, or underground investigation have been conducted. Data provided by USGS, State of Wyoming, Campbell County, City of Gillette, and ESRI.

1 inch = 200 feet



Meadow Springs Line 1

Sheet 2 of 6

Gillette Regional System Participant Connections

MAY 2010






Legend

- | | | | | | |
|-----------------------------|--------------------------------------|------------------|---------------------------------|-------------------------|-------------------------------------|
| New Participant Pipe | New Participant Appurtenances | Isolation Valve | Existing Well Head | Other Utility Pipelines | Potential Regional Participants |
| Special Construction | Air/Vac Valve | New Master Meter | Existing Pump Station | Meadow Springs Line 2 | Gillette City Limits |
| Pipe Encasement | Altitude Valve | New Pump Station | Existing Storage Tanks | Sanitary Sewer | Gillette Current Planning District |
| Pipe Bore | Blowoff | New Storage Tank | New Madison Parallel | Storm Drainage | Gillette Proposed Planning District |
| | Chlorine Booster Station | | Existing Madison Waterline | Overhead Power | Matchline |
| | | | Existing Distribution Waterline | Overhead Telephone | |
| | | | | Underground Power | |
| | | | | Underground Telephone | |

NOTE:
This layout map is based on available topographic information and indicates the approximate proposed waterline alignment. Easements, right-of-ways and property ownership have not been investigated along the route. Locations of all utilities, structures, drainage and natural features are only indicated where data was readily available and are approximate. No survey, utility locates, or underground investigation have been conducted. Data provided by USGS, State of Wyoming, Campbell County, City of Gillette, and ESRI.

1 inch = 200 feet

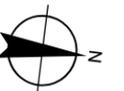


Meadow Springs Line 1

Sheet 3 of 6

Gillette Regional System Participant Connections

MAY 2010

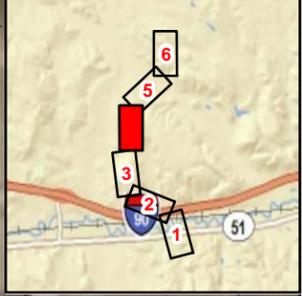


Legend

- | | | | | | |
|-----------------------------|--------------------------------------|------------------|---------------------------------|-------------------------|-------------------------------------|
| New Participant Pipe | New Participant Appurtenances | Isolation Valve | Existing Well Head | Other Utility Pipelines | Potential Regional Participants |
| Special Construction | Air/Vac Valve | New Master Meter | Existing Pump Station | Meadow Springs Line 2 | Cities and Subdivisions |
| Pipe Encasement | Altitude Valve | New Pump Station | Existing Storage Tanks | Sanitary Sewer | Gillette City Limits |
| Pipe Bore | Blowoff | New Storage Tank | New Madison Parallel | Storm Drainage | Gillette Current Planning District |
| | Chlorine Booster Station | | Existing Madison Waterline | Overhead Power | Gillette Proposed Planning District |
| | | | Existing Distribution Waterline | Overhead Telephone | Matchline |
| | | | | Underground Power | |
| | | | | Underground Telephone | |

NOTE:
 This layout map is based on available topographic information and indicates the approximate proposed waterline alignment. Easements, right-of-ways and property ownership have not been investigated along the route. Locations of all utilities, structures, drainage and natural features are only indicated where data was readily available and are approximate. No survey, utility locates, or underground investigation have been conducted. Data provided by USGS, State of Wyoming, Campbell County, City of Gillette, and ESRI.

1 inch = 200 feet

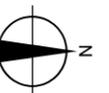


Meadow Springs Line 1

Sheet 4 of 6

Gillette Regional System Participant Connections

MAY 2010



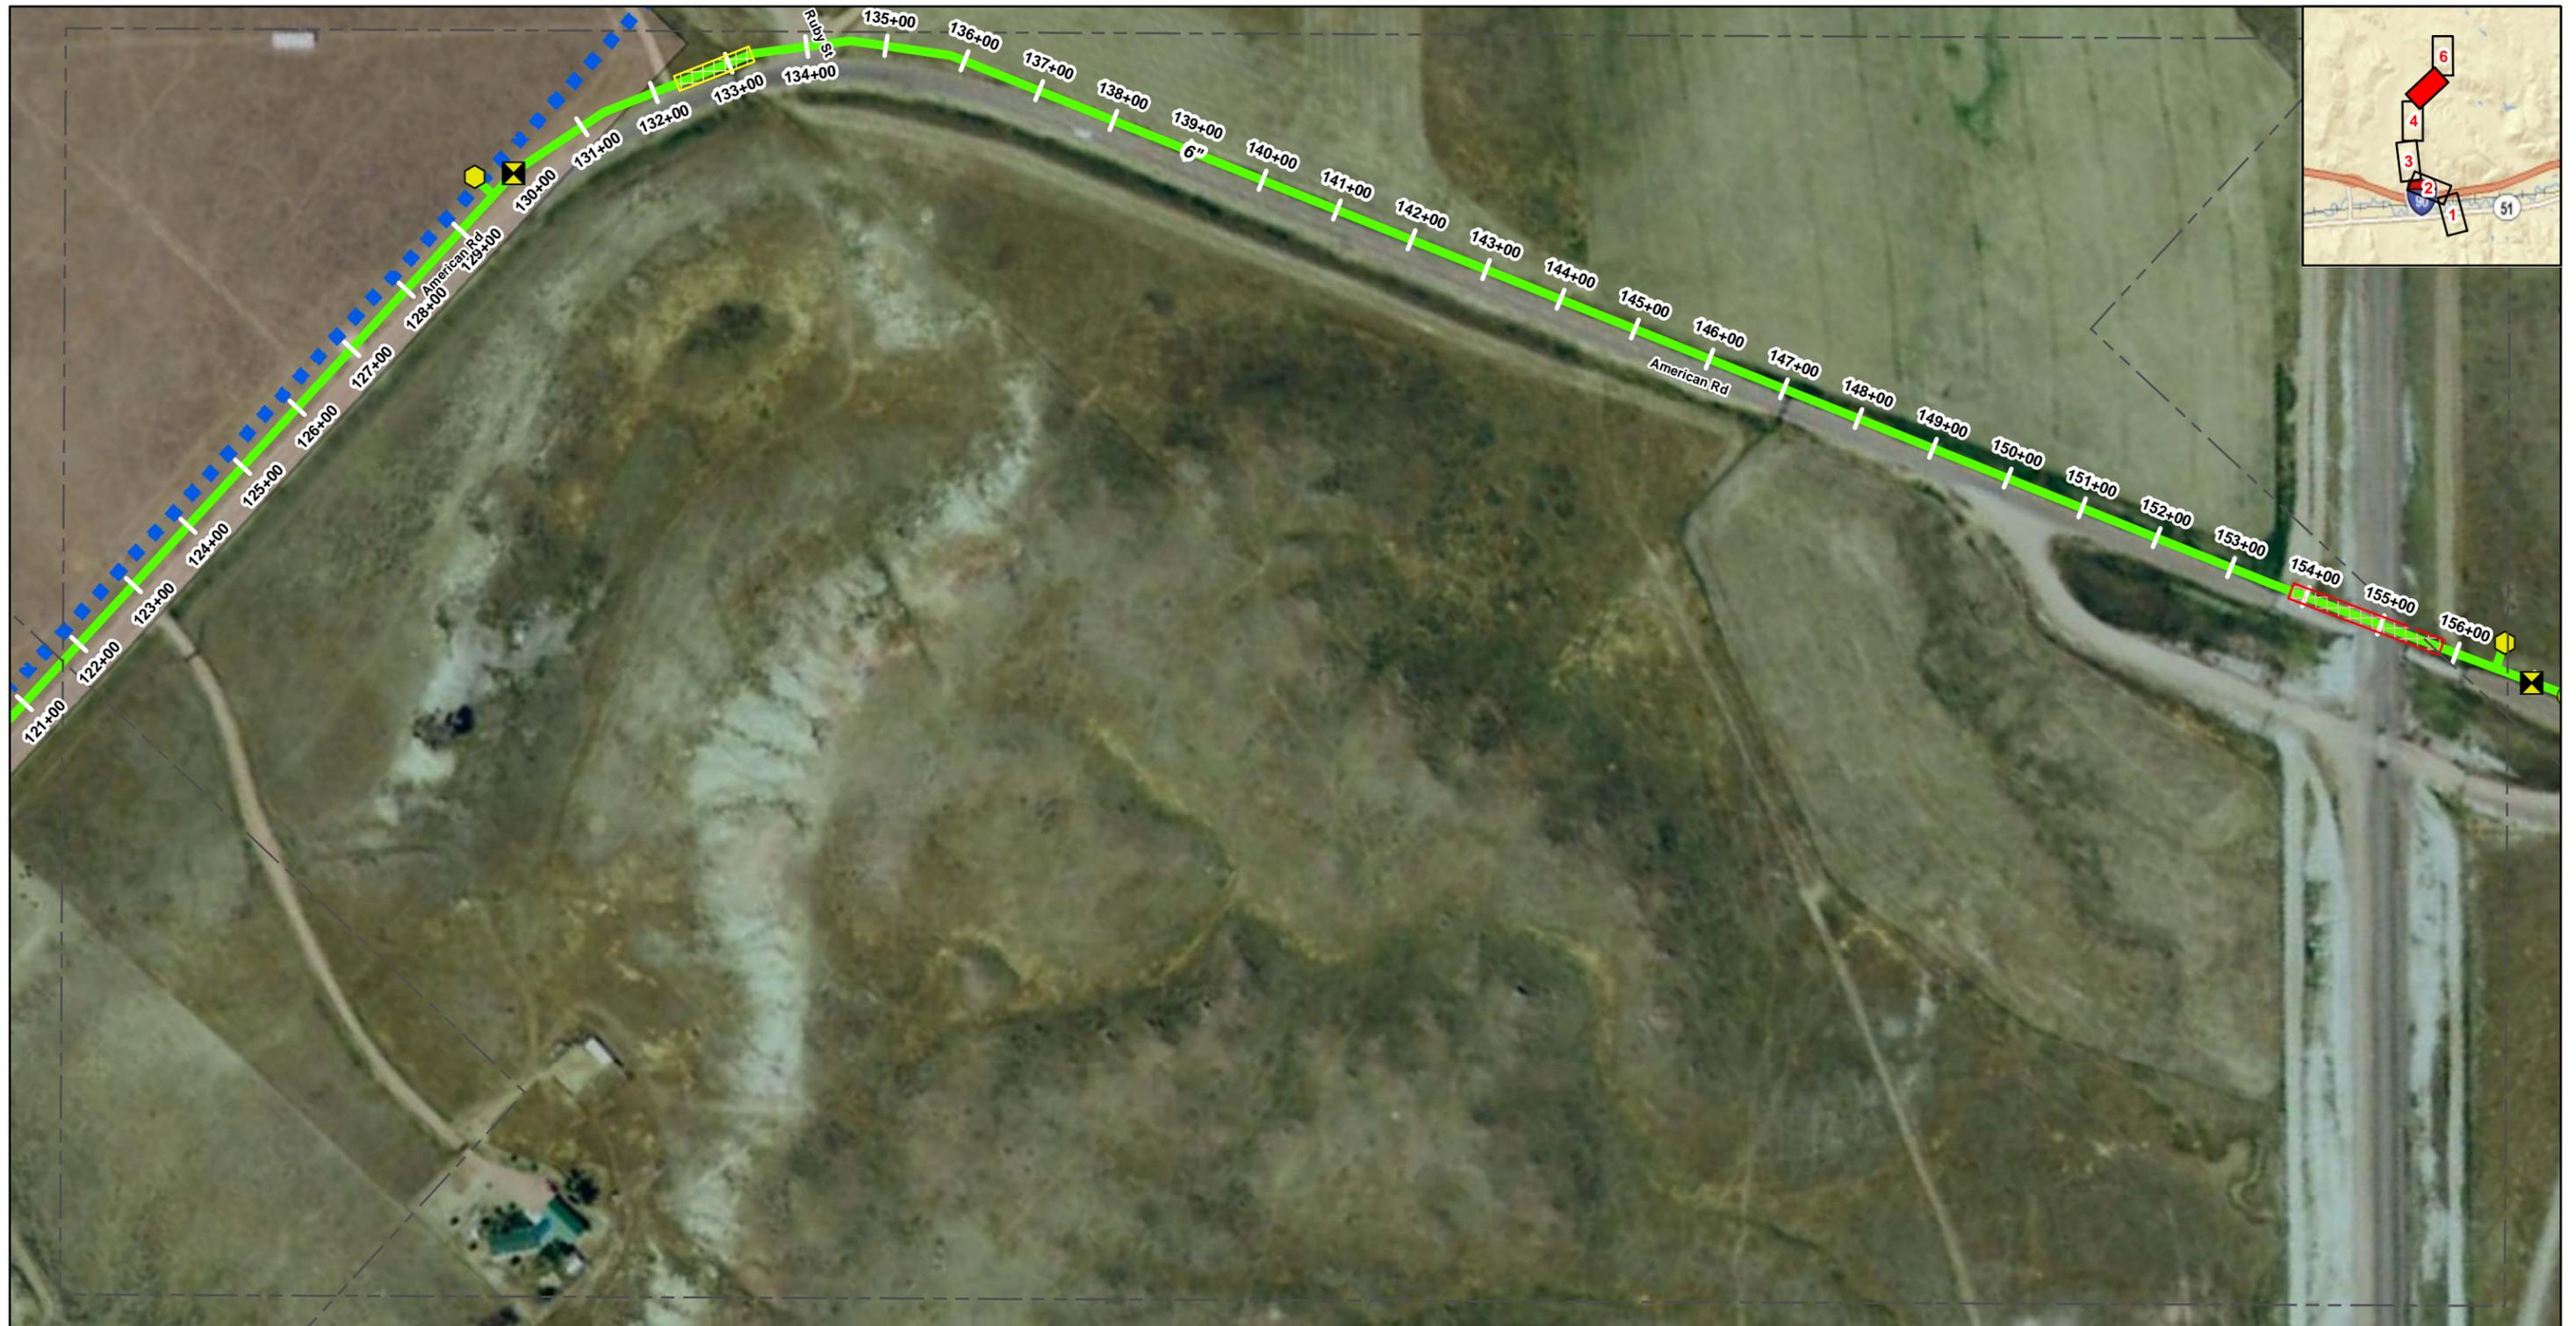

Legend

- | | | | | | |
|-----------------------------|--------------------------------------|------------------|---------------------------------|-------------------------|-------------------------------------|
| New Participant Pipe | New Participant Appurtenances | Isolation Valve | Existing Well Head | Other Utility Pipelines | Potential Regional Participants |
| Special Construction | Air/Vac Valve | New Master Meter | Existing Pump Station | Meadow Springs Line 2 | Cities and Subdivisions |
| Pipe Encasement | Altitude Valve | New Pump Station | Existing Storage Tanks | Sanitary Sewer | Gillette City Limits |
| Pipe Bore | Blowoff | New Storage Tank | New Madison Parallel | Storm Drainage | Gillette Current Planning District |
| | Chlorine Booster Station | | Existing Madison Waterline | Overhead Power | Gillette Proposed Planning District |
| | | | Existing Distribution Waterline | Overhead Telephone | Matchline |
| | | | | Underground Power | |
| | | | | Underground Telephone | |

NOTE:
This layout map is based on available topographic information and indicates the approximate proposed waterline alignment. Easements, right-of-ways and property ownership have not been investigated along the route. Locations of all utilities, structures, drainage and natural features are only indicated where data was readily available and are approximate. No survey, utility locates, or underground investigation have been conducted. Data provided by USGS, State of Wyoming, Campbell County, City of Gillette, and ESRI.

1 inch = 200 feet




Meadow Springs Line 1

Sheet 5 of 6

Gillette Regional System Participant Connections

MAY 2010



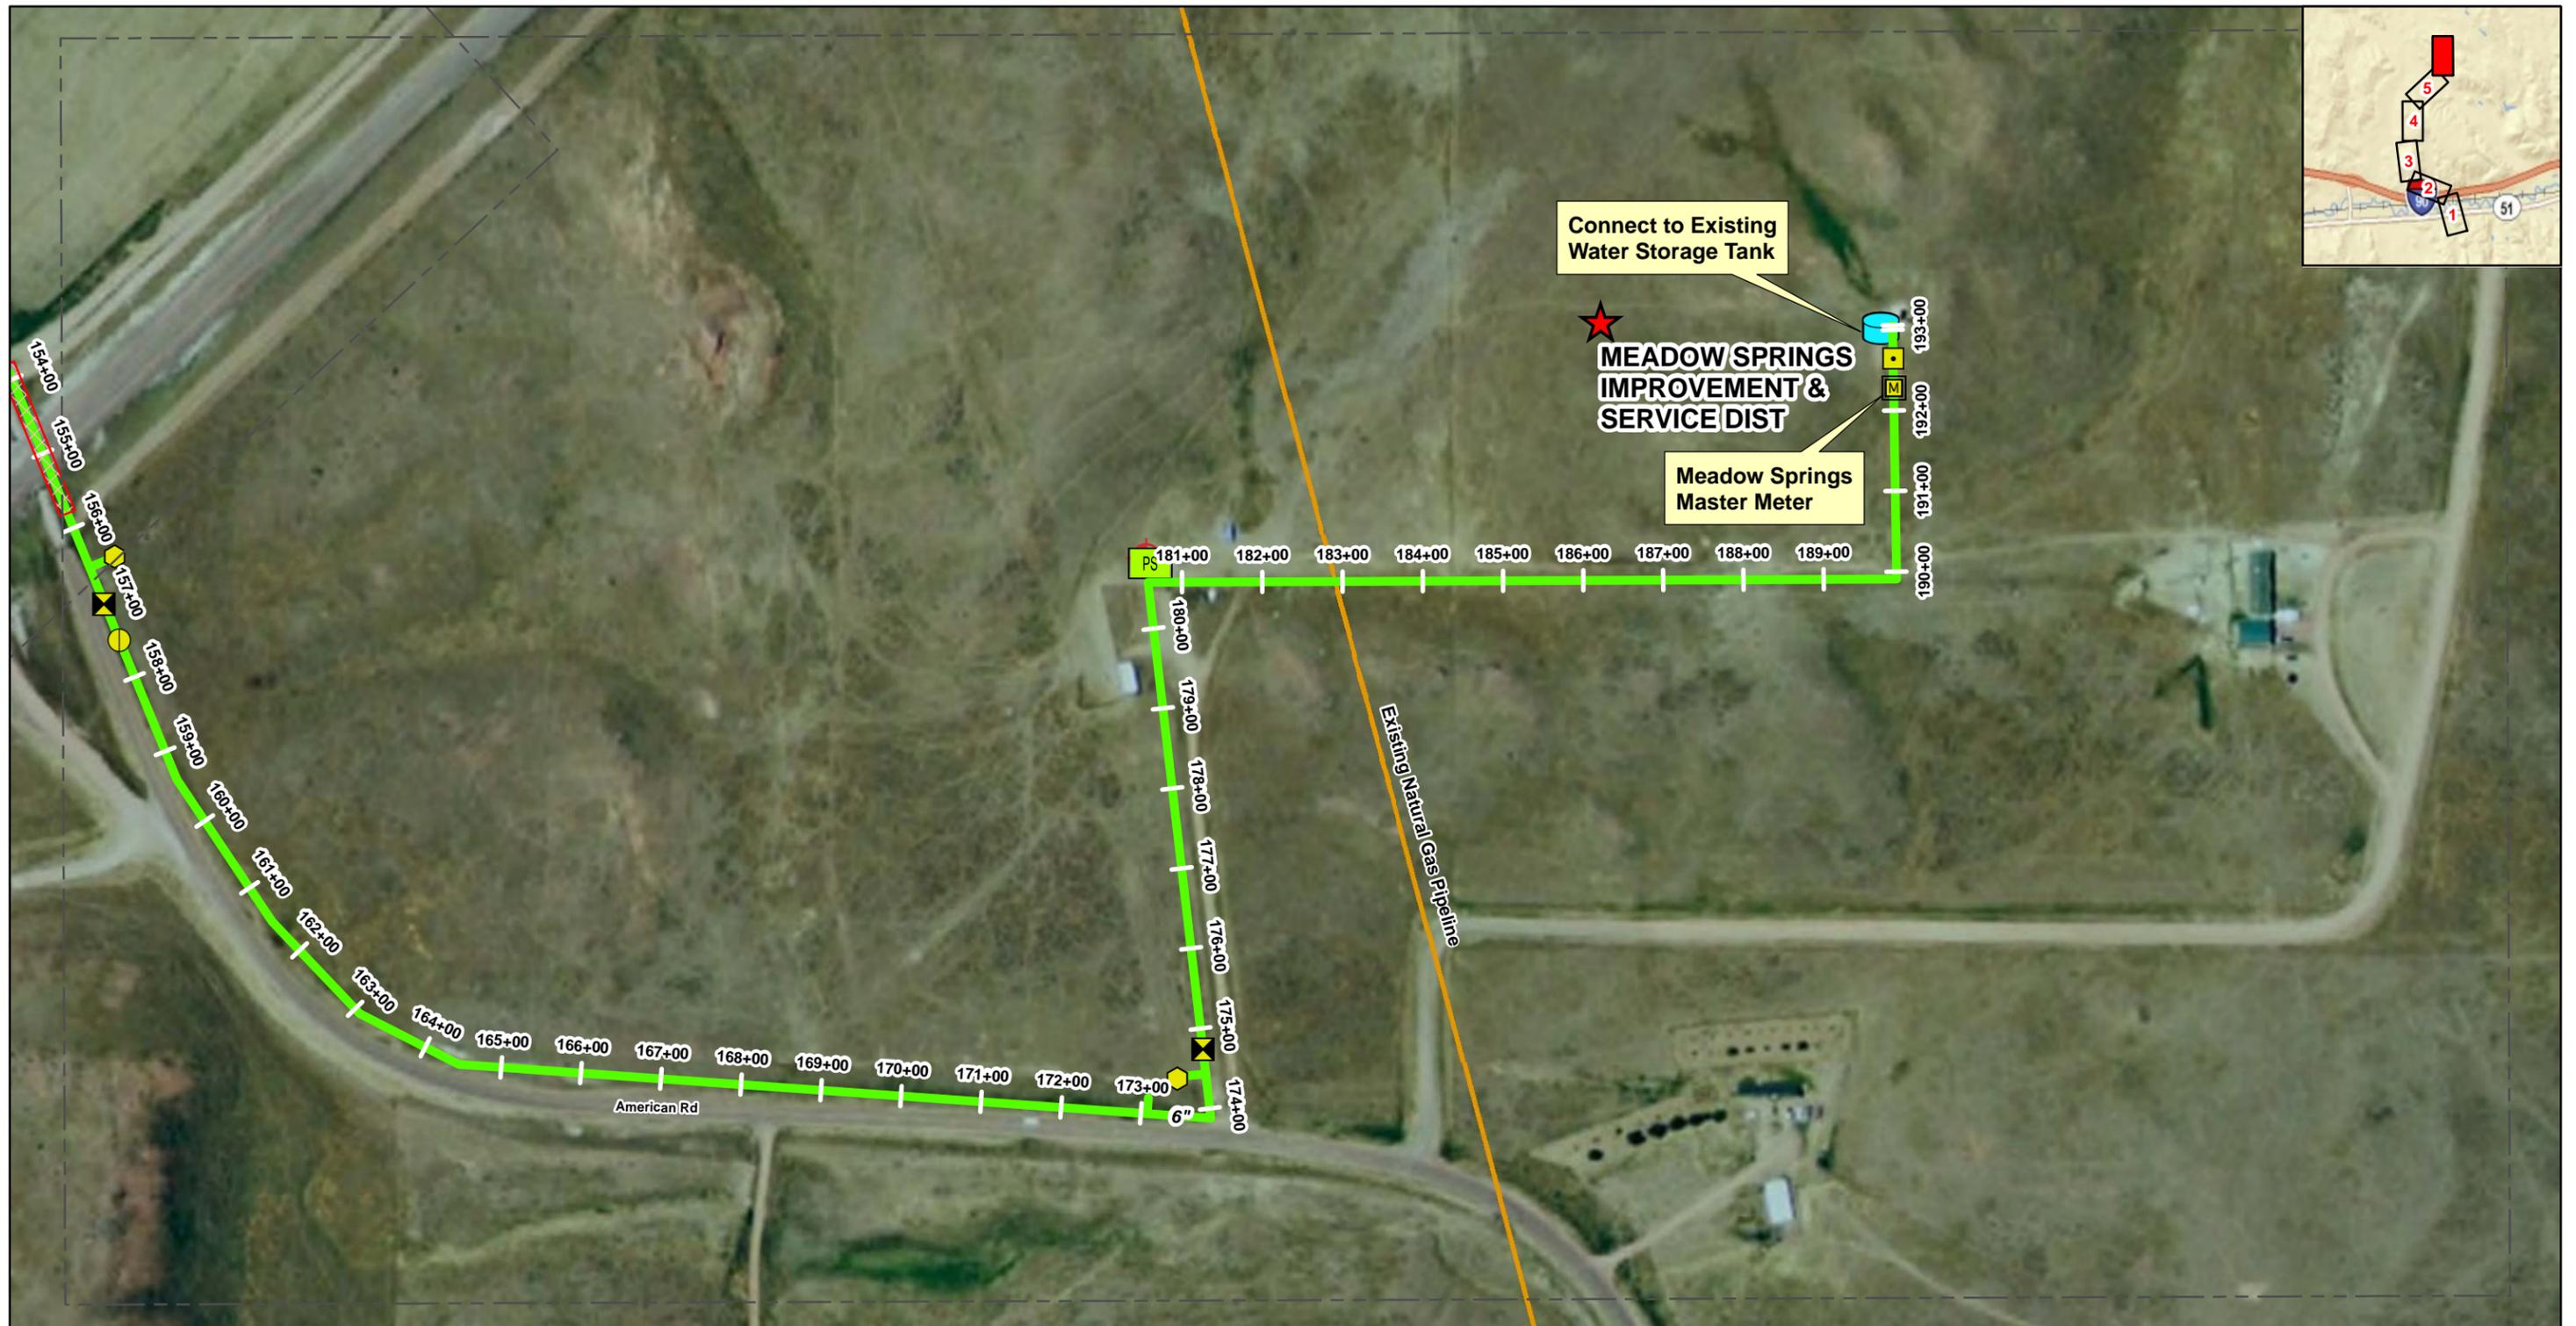


Legend

- | | | | | | |
|--------------------------|-----------------|------------------------|---------------------------------|-------------------------------------|------------------------------------|
| New Participant Pipe | Air/Vac Valve | New Master Meter | New Pump Station | New Storage Tank | Potential Regional Participants |
| Pipe Encasement | Altitude Valve | Existing Pump Station | Existing Storage Tanks | Existing Well Head | Cities and Subdivisions |
| Pipe Bore | Blowoff | Existing Storage Tanks | New Madison Parallel | Gillette City Limits | Gillette Current Planning District |
| Chlorine Booster Station | Isolation Valve | Existing Storage Tanks | Existing Madison Waterline | Gillette Proposed Planning District | Matchline |
| | Isolation Valve | Existing Storage Tanks | Existing Distribution Waterline | Other Utility Pipelines | Meadow Springs Line 2 |
| | Isolation Valve | Existing Storage Tanks | Existing Distribution Waterline | Sanitary Sewer | Storm Drainage |
| | Isolation Valve | Existing Storage Tanks | Existing Distribution Waterline | Overhead Power | Overhead Telephone |
| | Isolation Valve | Existing Storage Tanks | Existing Distribution Waterline | Underground Power | Underground Telephone |

NOTE:
This layout map is based on available topographic information and indicates the approximate proposed waterline alignment. Easements, right-of-ways and property ownership have not been investigated along the route. Locations of all utilities, structures, drainage and natural features are only indicated where data was readily available and are approximate. No survey, utility locates, or underground investigation have been conducted. Data provided by USGS, State of Wyoming, Campbell County, City of Gillette, and ESRI.

1 inch = 200 feet

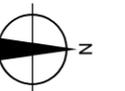

Meadow Springs Line 1

Sheet 6 of 6

Gillette Regional System Participant Connections

MAY 2010

