




Legend

- | | | | | | |
|-----------------------------|--------------------------------------|------------------|---------------------------------|-------------------------|-------------------------------------|
| New Participant Pipe | New Participant Appurtenances | Isolation Valve | Existing Well Head | Other Utility Pipelines | Potential Regional Participants |
| Special Construction | Air/Vac Valve | New Master Meter | Existing Pump Station | Sanitary Sewer | Cities and Subdivisions |
| Pipe Encasement | Altitude Valve | New Pump Station | Existing Storage Tanks | Storm Drainage | Gillette City Limits |
| Pipe Bore | Blowoff | New Storage Tank | New Madison Parallel | Overhead Power | Gillette Current Planning District |
| | Chlorine Booster Station | | Existing Madison Waterline | Overhead Telephone | Gillette Proposed Planning District |
| | | | Existing Distribution Waterline | Underground Power | |
| | | | | Underground Telephone | |

NOTE:
This layout map is based on available topographic information and indicates the approximate proposed waterline alignment. Easements, right-of-ways and property ownership have not been investigated along the route. Locations of all utilities, structures, drainage and natural features are only indicated where data was readily available and are approximate. No survey, utility locates, or underground investigation have been conducted. Data provided by USGS, State of Wyoming, Campbell County, City of Gillette, and ESRI.

1 inch = 200 feet



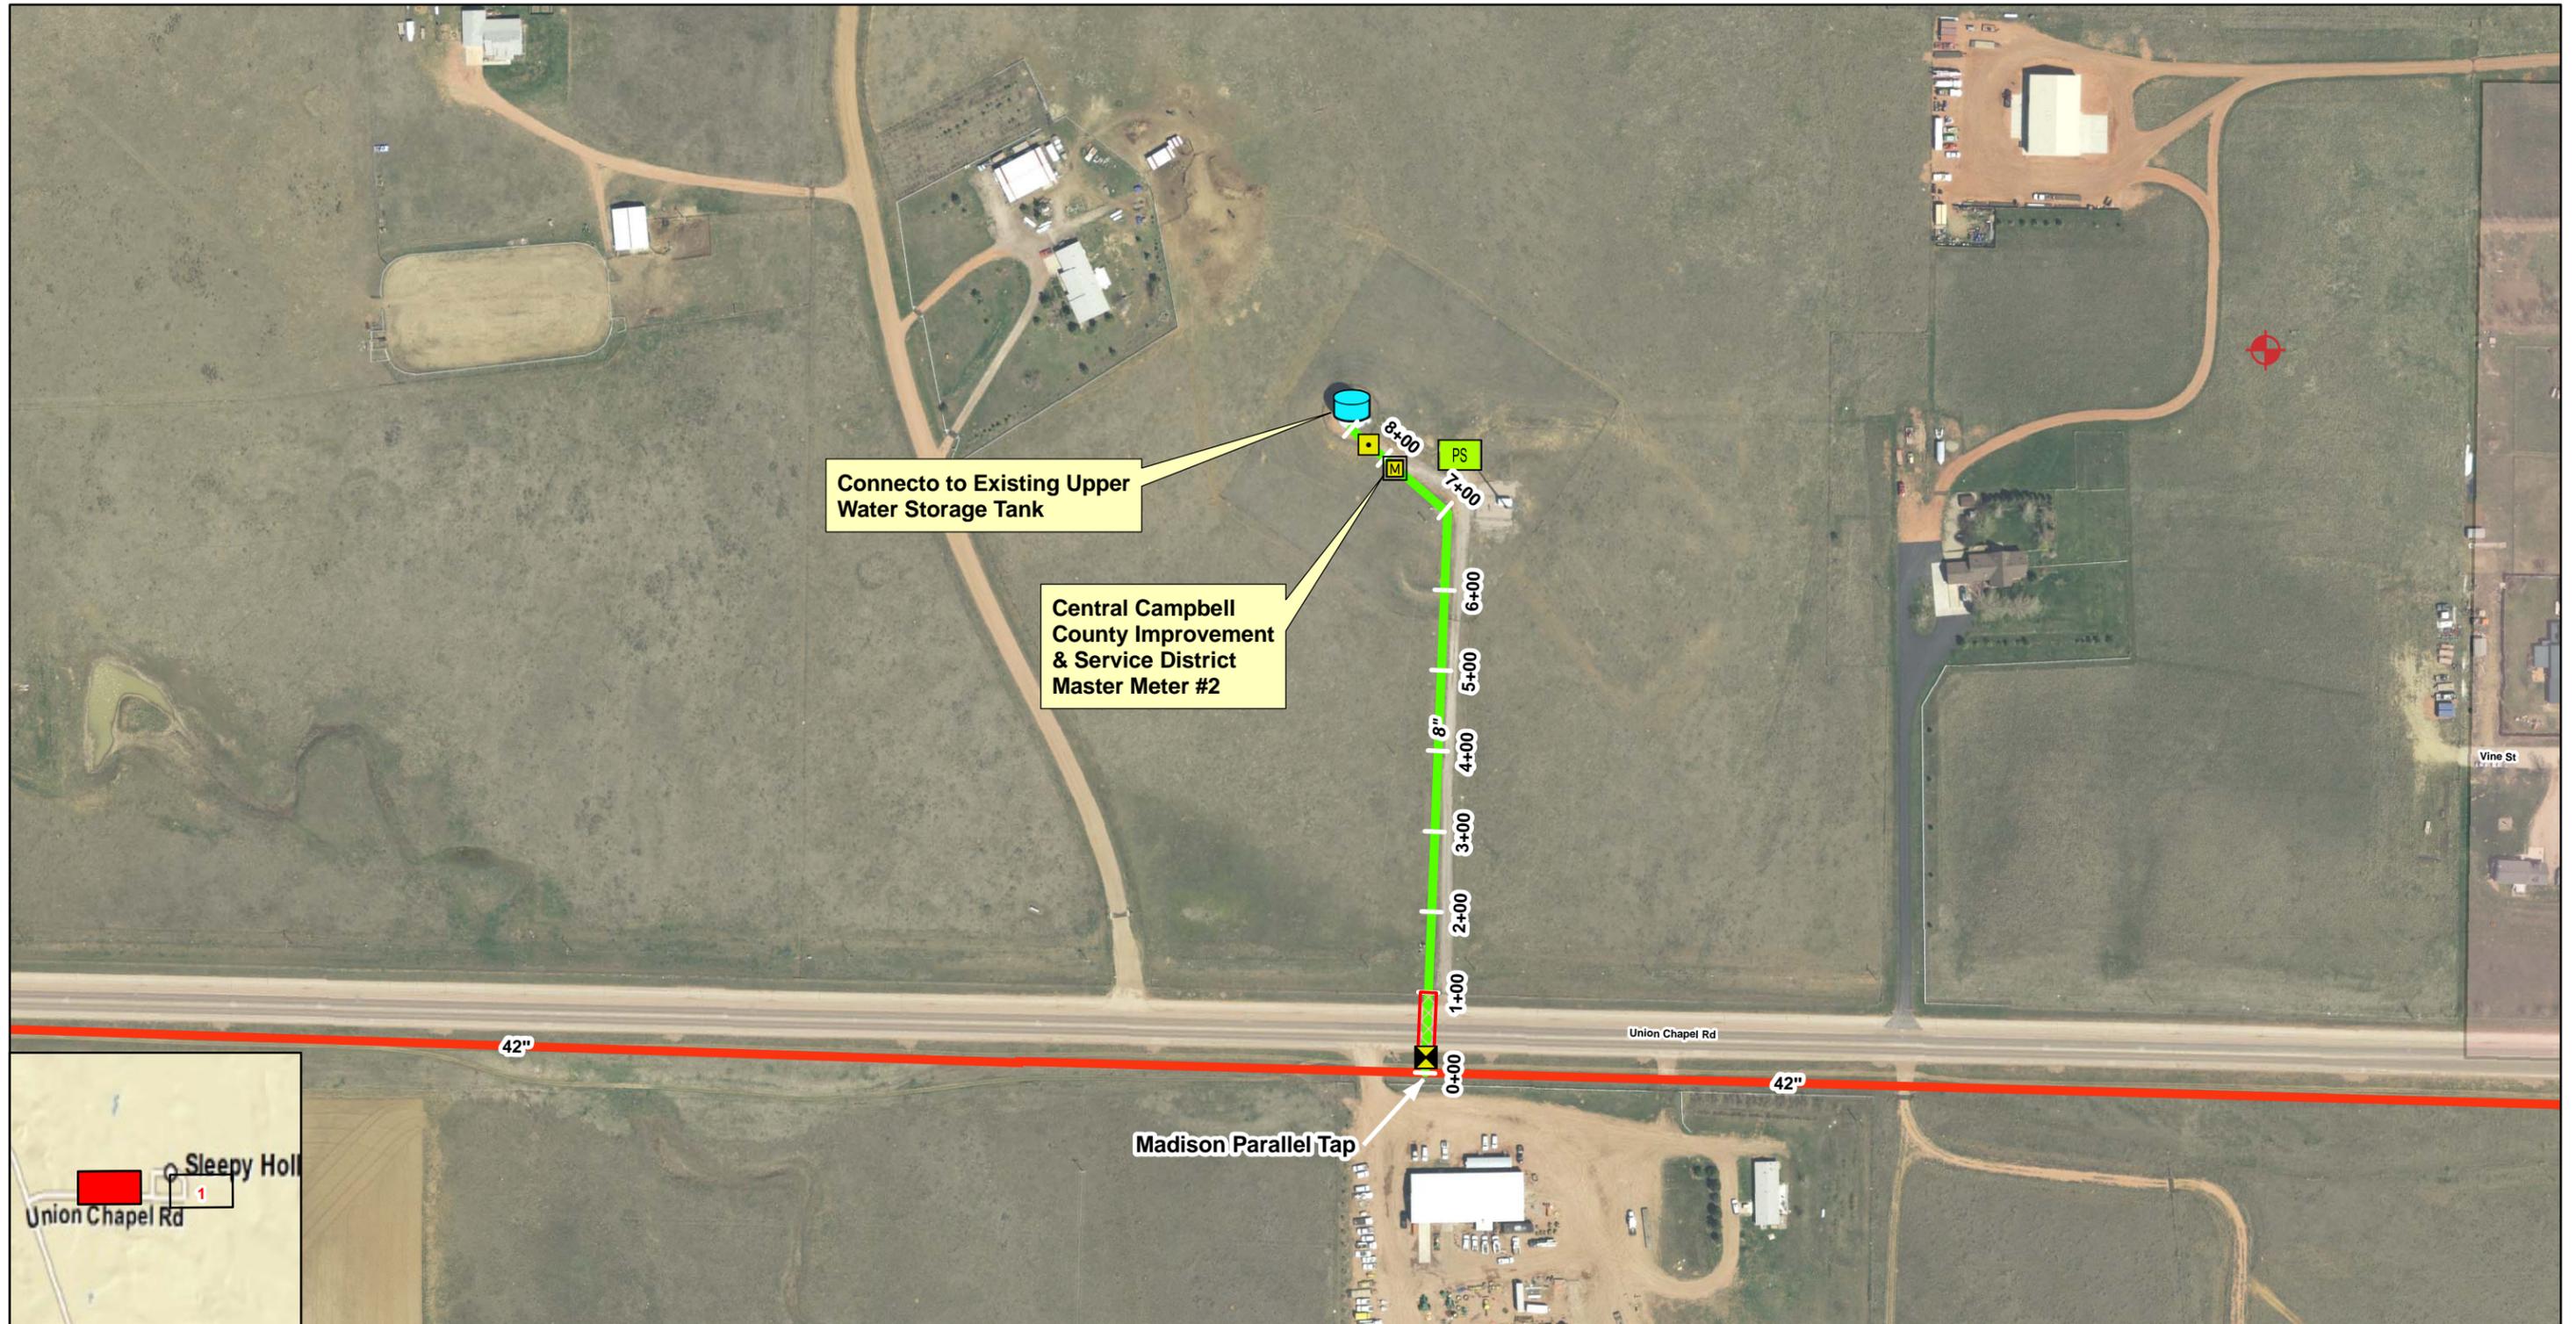


Legend

- | | | | | | |
|-----------------------------|--------------------------------------|------------------|---------------------------------|-------------------------|-------------------------------------|
| New Participant Pipe | New Participant Appurtenances | Isolation Valve | Existing Well Head | Other Utility Pipelines | Potential Regional Participants |
| Special Construction | Air/Vac Valve | New Master Meter | Existing Pump Station | Sanitary Sewer | Cities and Subdivisions |
| Pipe Encasement | Altitude Valve | New Pump Station | Existing Storage Tanks | Storm Drainage | Gillette City Limits |
| Pipe Bore | Blowoff | New Storage Tank | New Madison Parallel | Overhead Power | Gillette Current Planning District |
| | Chlorine Booster Station | | Existing Madison Waterline | Overhead Telephone | Gillette Proposed Planning District |
| | | | Existing Distribution Waterline | Underground Power | |
| | | | | Underground Telephone | |

NOTE:
This layout map is based on available topographic information and indicates the approximate proposed waterline alignment. Easements, right-of-ways and property ownership have not been investigated along the route. Locations of all utilities, structures, drainage and natural features are only indicated where data was readily available and are approximate. No survey, utility locates, or underground investigation have been conducted. Data provided by USGS, State of Wyoming, Campbell County, City of Gillette, and ESRI.

1 inch = 200 feet

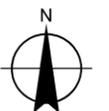

Central Campbell County Line

Sheet 2 of 2

Gillette Regional System Participant Connections

MAY 2010

