



Legend

- | | | | | | |
|-----------------------------|--------------------------------------|--------------------------|---------------------------------|-------------------------|-------------------------------------|
| New Participant Pipe | New Participant Appurtenances | New Master Meter | Existing Well Head | Other Utility Pipelines | Potential Regional Participants |
| Special Construction | Air/Vac Valve | New Pump Station | Existing Pump Station | Sanitary Sewer | Gillette City Limits |
| Pipe Encasement | Altitude Valve | New Storage Tank | Existing Storage Tanks | Storm Drainage | Gillette Current Planning District |
| Pipe Bore | Blowoff | Chlorine Booster Station | New Madison Parallel | Overhead Power | Gillette Proposed Planning District |
| | Chlorine Booster Station | | Existing Madison Waterline | Overhead Telephone | Matchline |
| | | | Existing Distribution Waterline | Underground Power | |
| | | | | Underground Telephone | |

NOTE:
This layout map is based on available topographic information and indicates the approximate proposed waterline alignment. Easements, right-of-ways and property ownership have not been investigated along the route. Locations of all utilities, structures, drainage and natural features are only indicated where data was readily available and are approximate. No survey, utility locates, or underground investigation have been conducted. Data provided by USGS, State of Wyoming, Campbell County, City of Gillette, and ESRI.

1 inch = 200 feet



Antelope Valley Line


Sheet 1 of 4

Gillette Regional System Participant Connections

MAY 2010



ONE COMPANY | Many solutions

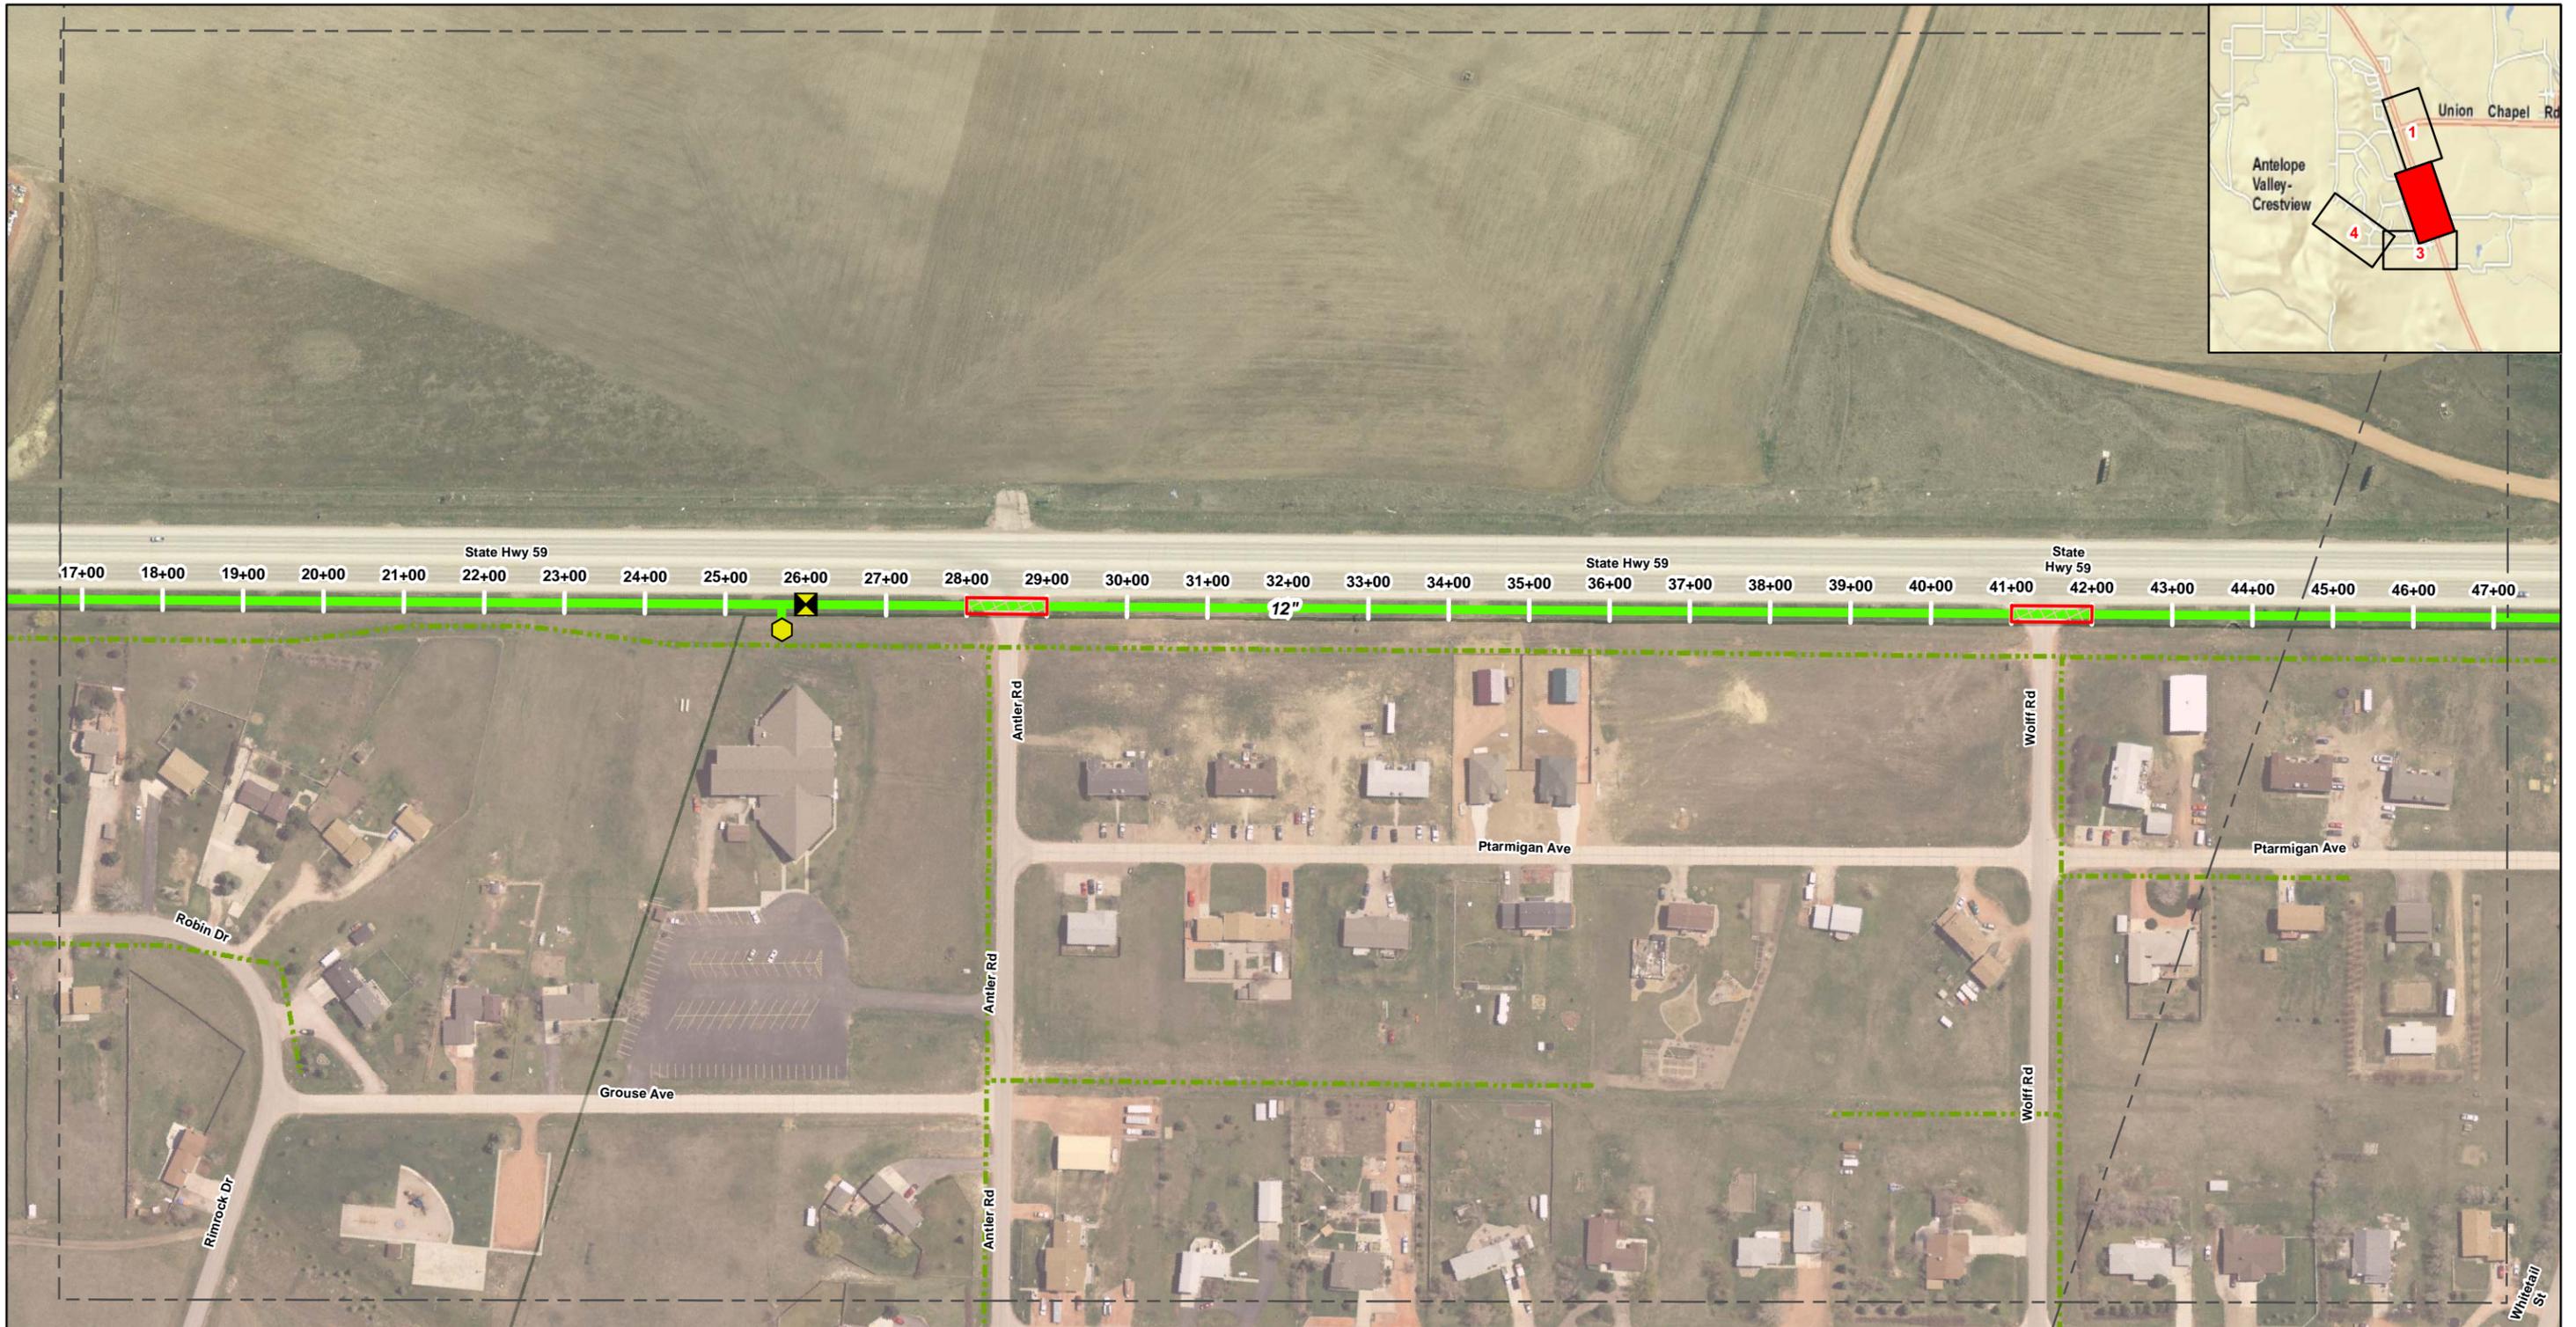

Legend

- | | | | | | |
|-----------------------------|--------------------------|------------------|---------------------------------|-------------------------|-------------------------------------|
| New Participant Pipe | Air/Vac Valve | Isolation Valve | Existing Well Head | Other Utility Pipelines | Potential Regional Participants |
| Special Construction | Altitude Valve | New Master Meter | Existing Pump Station | Sanitary Sewer | Cities and Subdivisions |
| Pipe Encasement | Blowoff | New Pump Station | Existing Storage Tanks | Storm Drainage | Gillette City Limits |
| Pipe Bore | Chlorine Booster Station | New Storage Tank | New Madison Parallel | Overhead Power | Gillette Current Planning District |
| | | | Existing Madison Waterline | Overhead Telephone | Gillette Proposed Planning District |
| | | | Existing Distribution Waterline | Underground Power | Matchline |
| | | | | Underground Telephone | |

NOTE:
This layout map is based on available topographic information and indicates the approximate proposed waterline alignment. Easements, right-of-ways and property ownership have not been investigated along the route. Locations of all utilities, structures, drainage and natural features are only indicated where data was readily available and are approximate. No survey, utility locates, or underground investigation have been conducted. Data provided by USGS, State of Wyoming, Campbell County, City of Gillette, and ESRI.

1 inch = 200 feet




Antelope Valley Line

Sheet 2 of 4

Gillette Regional System Participant Connections

MAY 2010



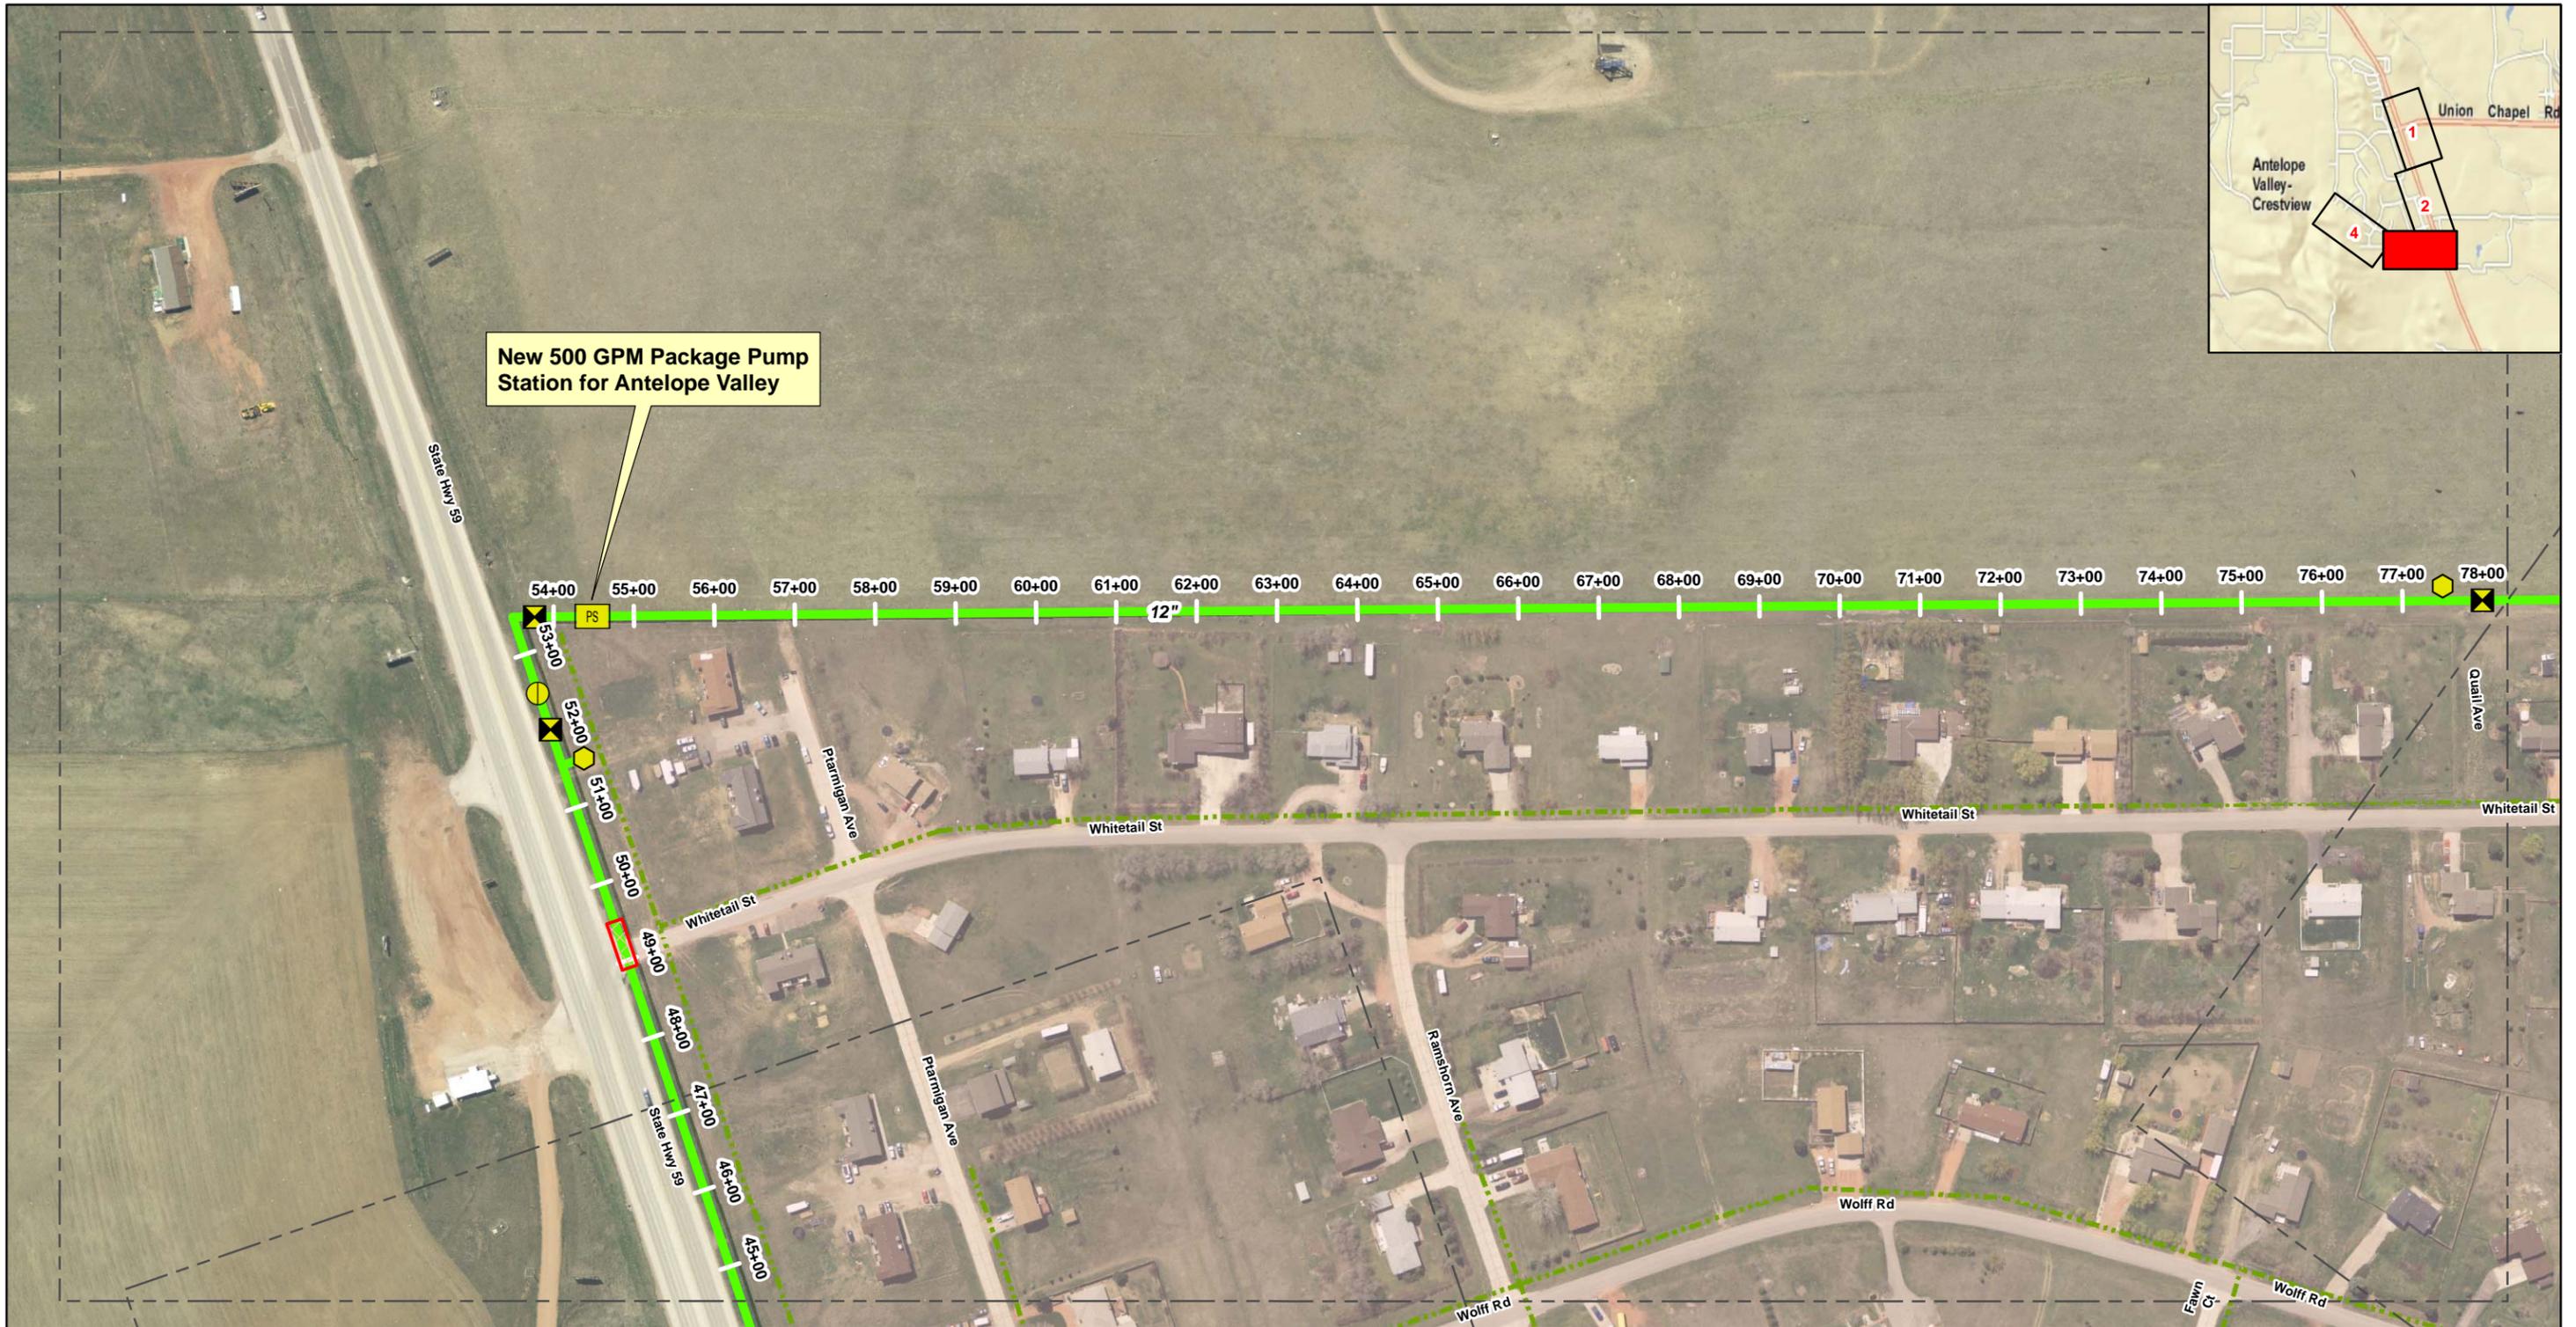

Legend

- | | | | | | |
|-----------------------------|--------------------------------------|------------------|---------------------------------|-------------------------|-------------------------------------|
| New Participant Pipe | New Participant Appurtenances | Isolation Valve | Existing Well Head | Other Utility Pipelines | Potential Regional Participants |
| Special Construction | Air/Vac Valve | New Master Meter | Existing Pump Station | Sanitary Sewer | Gillette City Limits |
| Pipe Encasement | Altitude Valve | New Pump Station | Existing Storage Tanks | Storm Drainage | Gillette Current Planning District |
| Pipe Bore | Blowoff | New Storage Tank | New Madison Parallel | Overhead Power | Gillette Proposed Planning District |
| | Chlorine Booster Station | | Existing Madison Waterline | Overhead Telephone | Matchline |
| | | | Existing Distribution Waterline | Underground Power | |
| | | | | Underground Telephone | |

NOTE:
This layout map is based on available topographic information and indicates the approximate proposed waterline alignment. Easements, right-of-ways and property ownership have not been investigated along the route. Locations of all utilities, structures, drainage and natural features are only indicated where data was readily available and are approximate. No survey, utility locates, or underground investigation have been conducted. Data provided by USGS, State of Wyoming, Campbell County, City of Gillette, and ESRI.

1 inch = 200 feet



Antelope Valley Line

Sheet 3 of 4

Gillette Regional System Participant Connections

MAY 2010



ONE COMPANY | Many solutions



Legend

- | | | | | | |
|----------------------|--------------------------|------------------|---------------------------------|-------------------------|-------------------------------------|
| New Participant Pipe | Air/Vac Valve | New Master Meter | Existing Well Head | Other Utility Pipelines | Potential Regional Participants |
| Pipe Encasement | Altitude Valve | New Pump Station | Existing Pump Station | Sanitary Sewer | Cities and Subdivisions |
| Pipe Bore | Blowoff | New Storage Tank | Existing Storage Tanks | Storm Drainage | Gillette City Limits |
| | Chlorine Booster Station | | New Madison Parallel | Overhead Power | Gillette Current Planning District |
| | | | Existing Madison Waterline | Overhead Telephone | Gillette Proposed Planning District |
| | | | Existing Distribution Waterline | Underground Power | Matchline |
| | | | | Underground Telephone | |

NOTE:
This layout map is based on available topographic information and indicates the approximate proposed waterline alignment. Easements, right-of-ways and property ownership have not been investigated along the route. Locations of all utilities, structures, drainage and natural features are only indicated where data was readily available and are approximate. No survey, utility locates, or underground investigation have been conducted. Data provided by USGS, State of Wyoming, Campbell County, City of Gillette, and ESRI.

1 inch = 200 feet



Antelope Valley Line

Sheet 4 of 4

Gillette Regional System Participant Connections

MAY 2010



ONE COMPANY | Many solutions