


**Legend**

- |                             |                                      |                  |                                 |                         |                                     |
|-----------------------------|--------------------------------------|------------------|---------------------------------|-------------------------|-------------------------------------|
| New Participant Pipe        | <b>New Participant Appurtenances</b> | Isolation Valve  | Existing Well Head              | Other Utility Pipelines | Potential Regional Participants     |
| <b>Special Construction</b> | Air/Vac Valve                        | New Master Meter | Existing Pump Stations          | Sanitary Sewer          | Cities and Subdivisions             |
| Pipe Encasement             | Altitude Valve                       | New Pump Station | Existing Storage Tanks          | Storm Drainage          | Gillette City Limits                |
| Pipe Bore                   | Blowoff                              | New Storage Tank | Wrangler Estates Line 2         | Overhead Power          | Gillette Current Planning District  |
|                             | Chlorine Booster Station             |                  | Existing Collection Waterline   | Overhead Telephone      | Gillette Proposed Planning District |
|                             |                                      |                  | Existing Distribution Waterline | Underground Power       | Matchline                           |
|                             |                                      |                  |                                 | Underground Telephone   |                                     |

NOTE:  
This layout map is based on available topographic information and indicates the approximate proposed waterline alignment. Easements, right-of-ways and property ownership have not been investigated along the route. Locations of all utilities, structures, drainage and natural features are only indicated where data was readily available and are approximate. No survey, utility locates, or underground investigation have been conducted. Data provided by USGS, State of Wyoming, Campbell County, City of Gillette, and ESRI.

1 inch = 200 feet

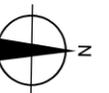

**Wrangler Estates Line 1**


Sheet 1 of 4

Gillette Regional System Participant Connections

MAY 2010



ONE COMPANY | Many solutions

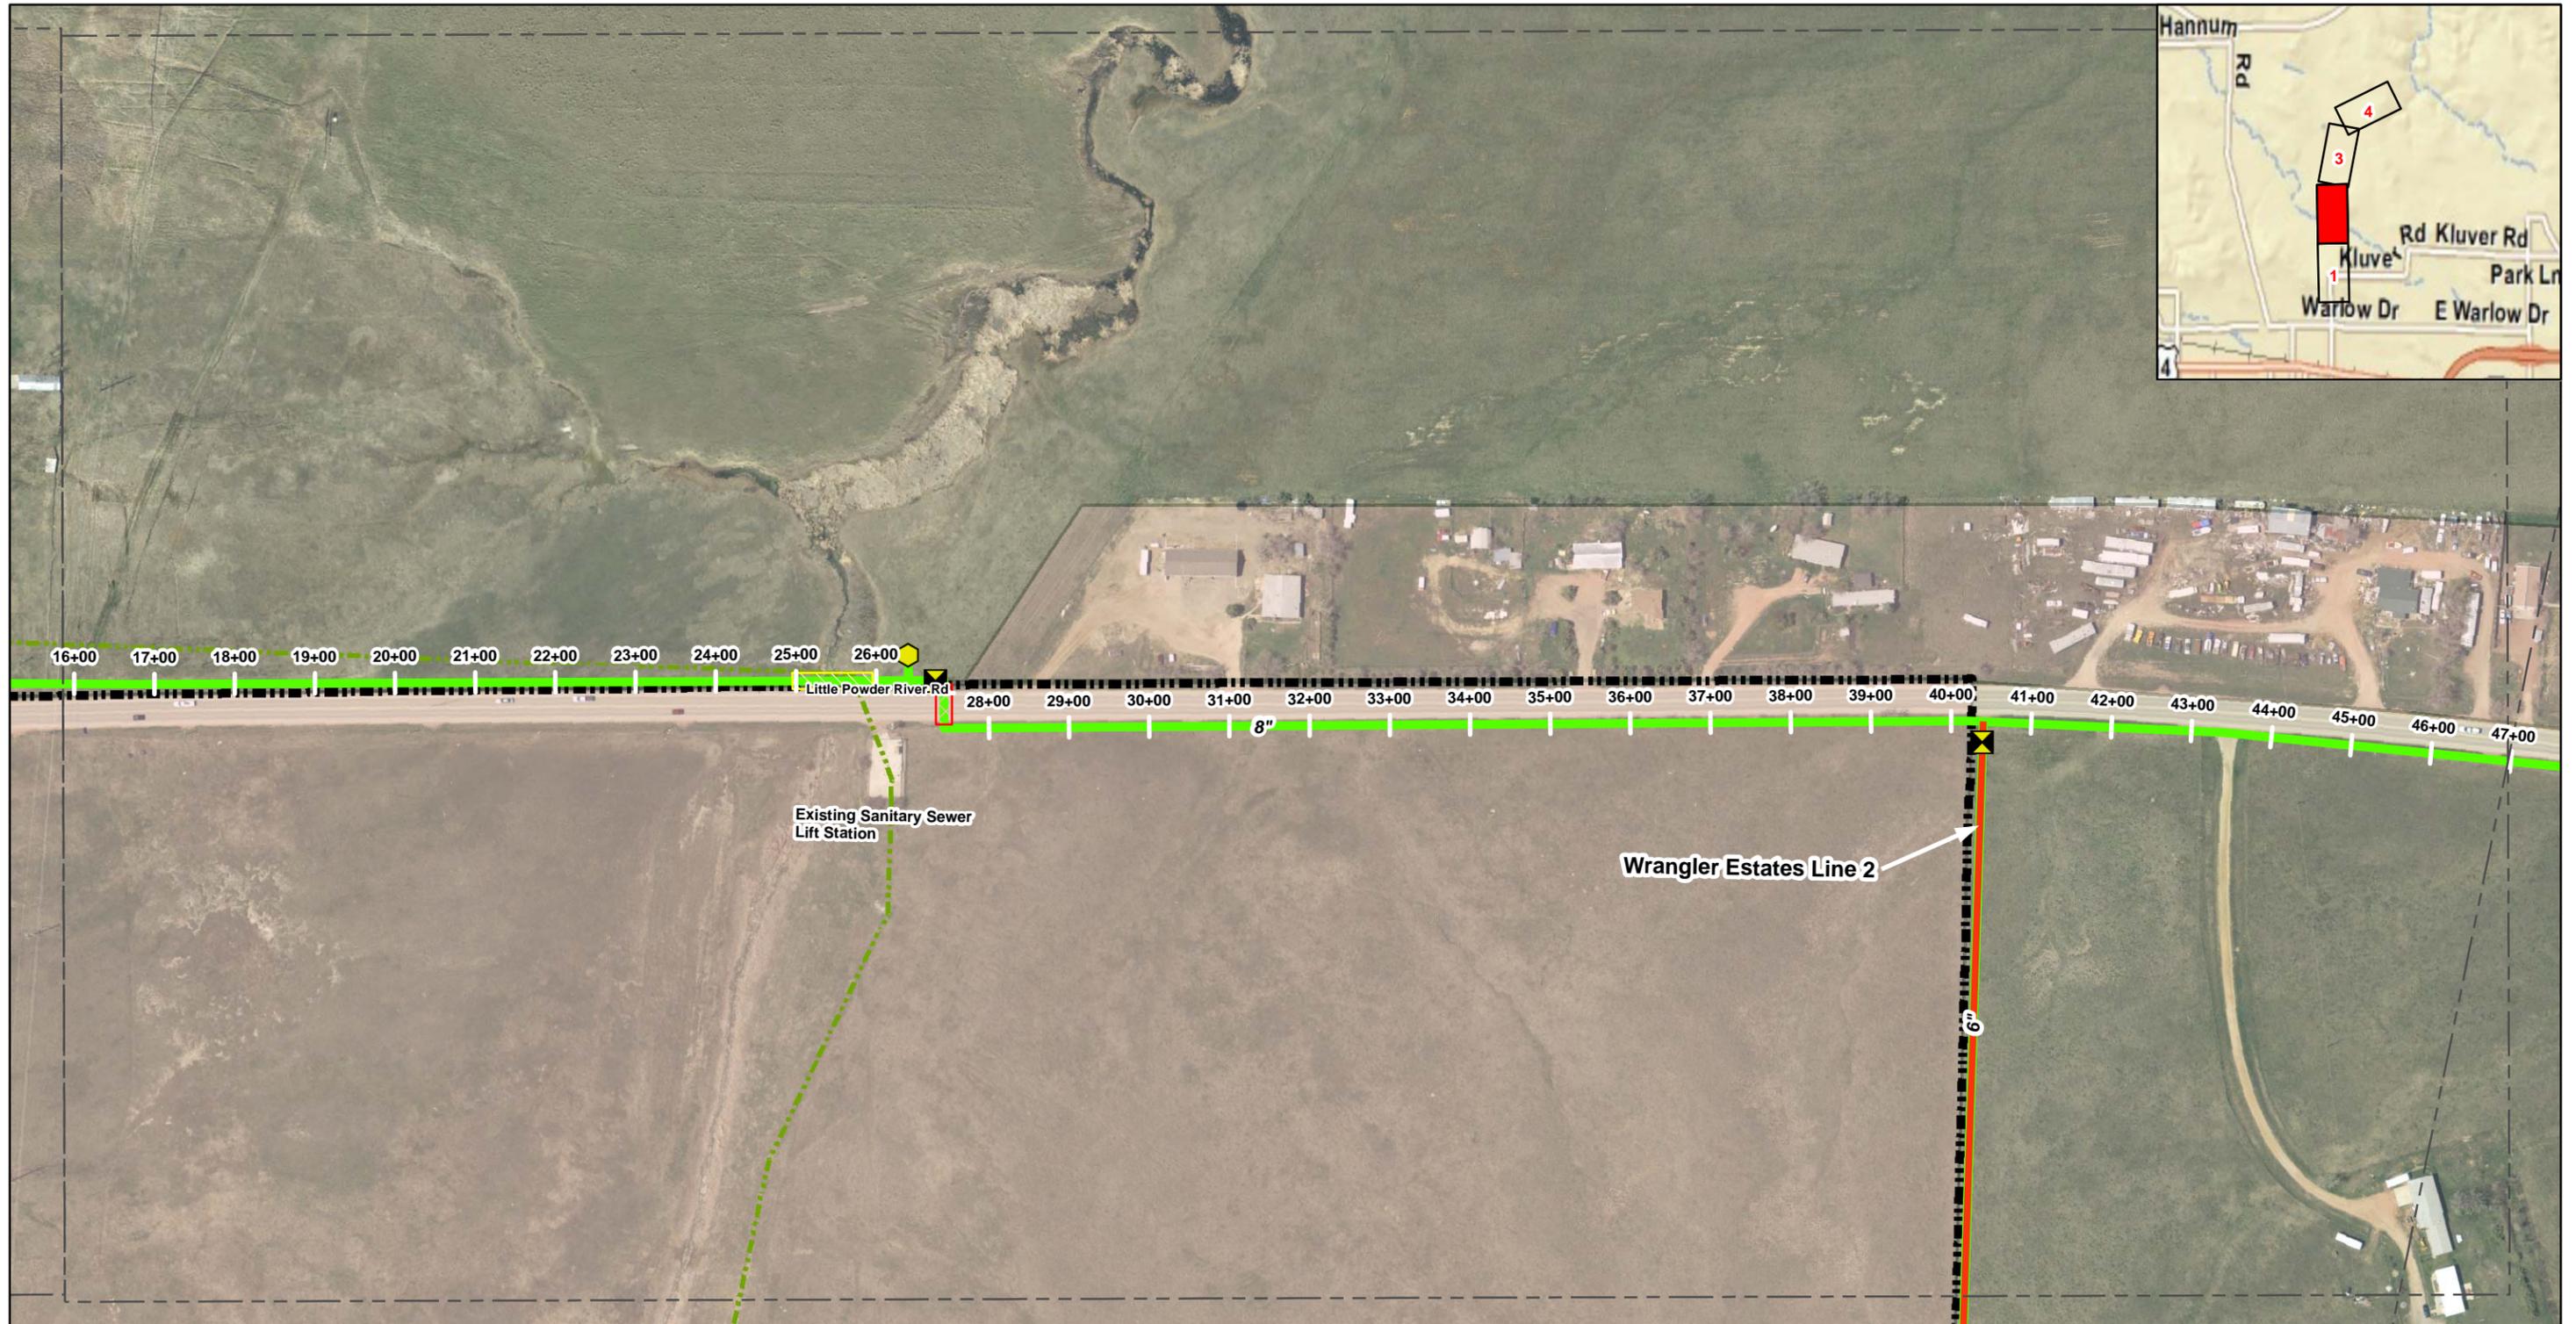


**Legend**

- |                             |                                      |                  |                                 |                         |                                     |
|-----------------------------|--------------------------------------|------------------|---------------------------------|-------------------------|-------------------------------------|
| New Participant Pipe        | <b>New Participant Appurtenances</b> | Isolation Valve  | Existing Well Head              | Other Utility Pipelines | Potential Regional Participants     |
| <b>Special Construction</b> | Air/Vac Valve                        | New Master Meter | Existing Pump Stations          | Sanitary Sewer          | Cities and Subdivisions             |
| Pipe Encasement             | Altitude Valve                       | New Pump Station | Existing Storage Tanks          | Storm Drainage          | Gillette City Limits                |
| Pipe Bore                   | Blowoff                              | New Storage Tank | Wrangler Estates Line 2         | Overhead Power          | Gillette Current Planning District  |
|                             | Chlorine Booster Station             |                  | Existing Collection Waterline   | Overhead Telephone      | Gillette Proposed Planning District |
|                             |                                      |                  | Existing Distribution Waterline | Underground Power       | Matchline                           |
|                             |                                      |                  |                                 | Underground Telephone   |                                     |

NOTE:  
This layout map is based on available topographic information and indicates the approximate proposed waterline alignment. Easements, right-of-ways and property ownership have not been investigated along the route. Locations of all utilities, structures, drainage and natural features are only indicated where data was readily available and are approximate. No survey, utility locates, or underground investigation have been conducted. Data provided by USGS, State of Wyoming, Campbell County, City of Gillette, and ESRI.

1 inch = 200 feet

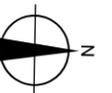


**Wrangler Estates Line 1**

Sheet 2 of 4

Gillette Regional System Participant Connections

MAY 2010



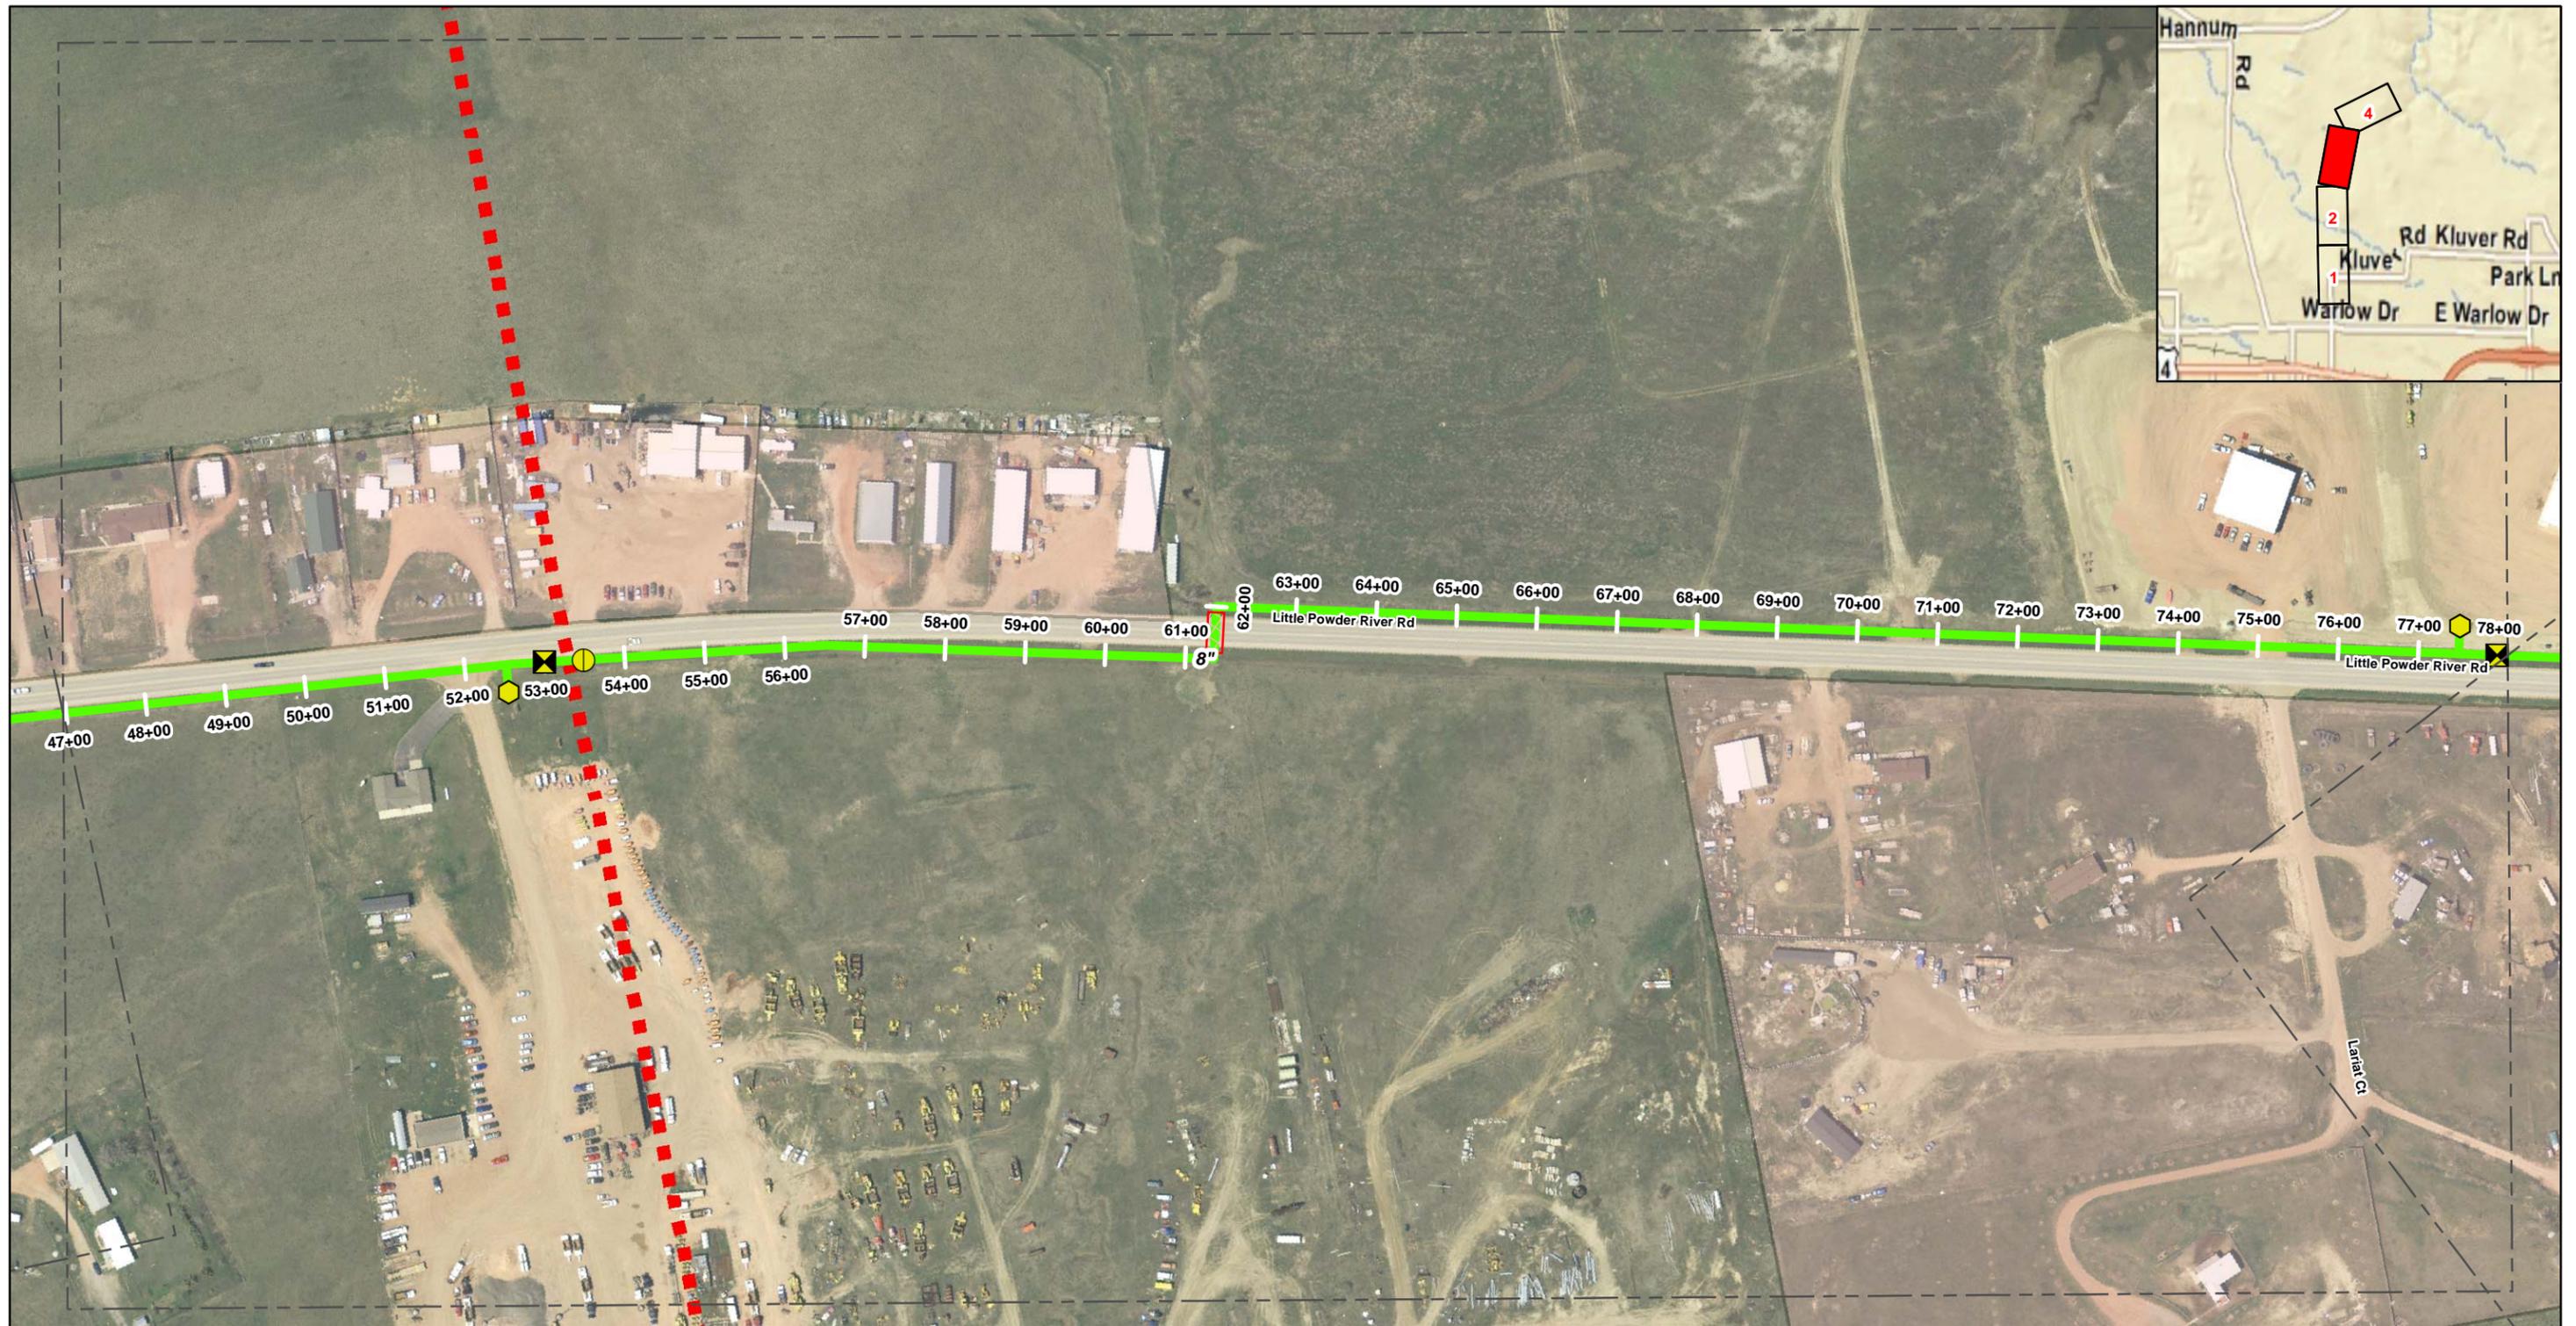


**Legend**

- |                             |                                      |                  |                                 |                         |                                     |
|-----------------------------|--------------------------------------|------------------|---------------------------------|-------------------------|-------------------------------------|
| New Participant Pipe        | <b>New Participant Appurtenances</b> | Isolation Valve  | Existing Well Head              | Other Utility Pipelines | Potential Regional Participants     |
| <b>Special Construction</b> | Air/Vac Valve                        | New Master Meter | Existing Pump Stations          | Sanitary Sewer          | Cities and Subdivisions             |
| Pipe Encasement             | Altitude Valve                       | New Pump Station | Existing Storage Tanks          | Storm Drainage          | Gillette City Limits                |
| Pipe Bore                   | Blowoff                              | New Storage Tank | Existing Storage Tanks          | Overhead Power          | Gillette Current Planning District  |
|                             | Chlorine Booster Station             |                  | Wrangler Estates Line 2         | Overhead Telephone      | Gillette Proposed Planning District |
|                             |                                      |                  | Existing Collection Waterline   | Underground Power       | Matchline                           |
|                             |                                      |                  | Existing Distribution Waterline | Underground Telephone   |                                     |

**NOTE:**  
 This layout map is based on available topographic information and indicates the approximate proposed waterline alignment. Easements, right-of-ways and property ownership have not been investigated along the route. Locations of all utilities, structures, drainage and natural features are only indicated where data was readily available and are approximate. No survey, utility locates, or underground investigation have been conducted. Data provided by USGS, State of Wyoming, Campbell County, City of Gillette, and ESRI.

1 inch = 200 feet

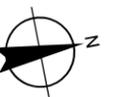

**Wrangler Estates Line 1**


Sheet 3 of 4

Gillette Regional System Participant Connections

MAY 2010



ONE COMPANY | Many solutions

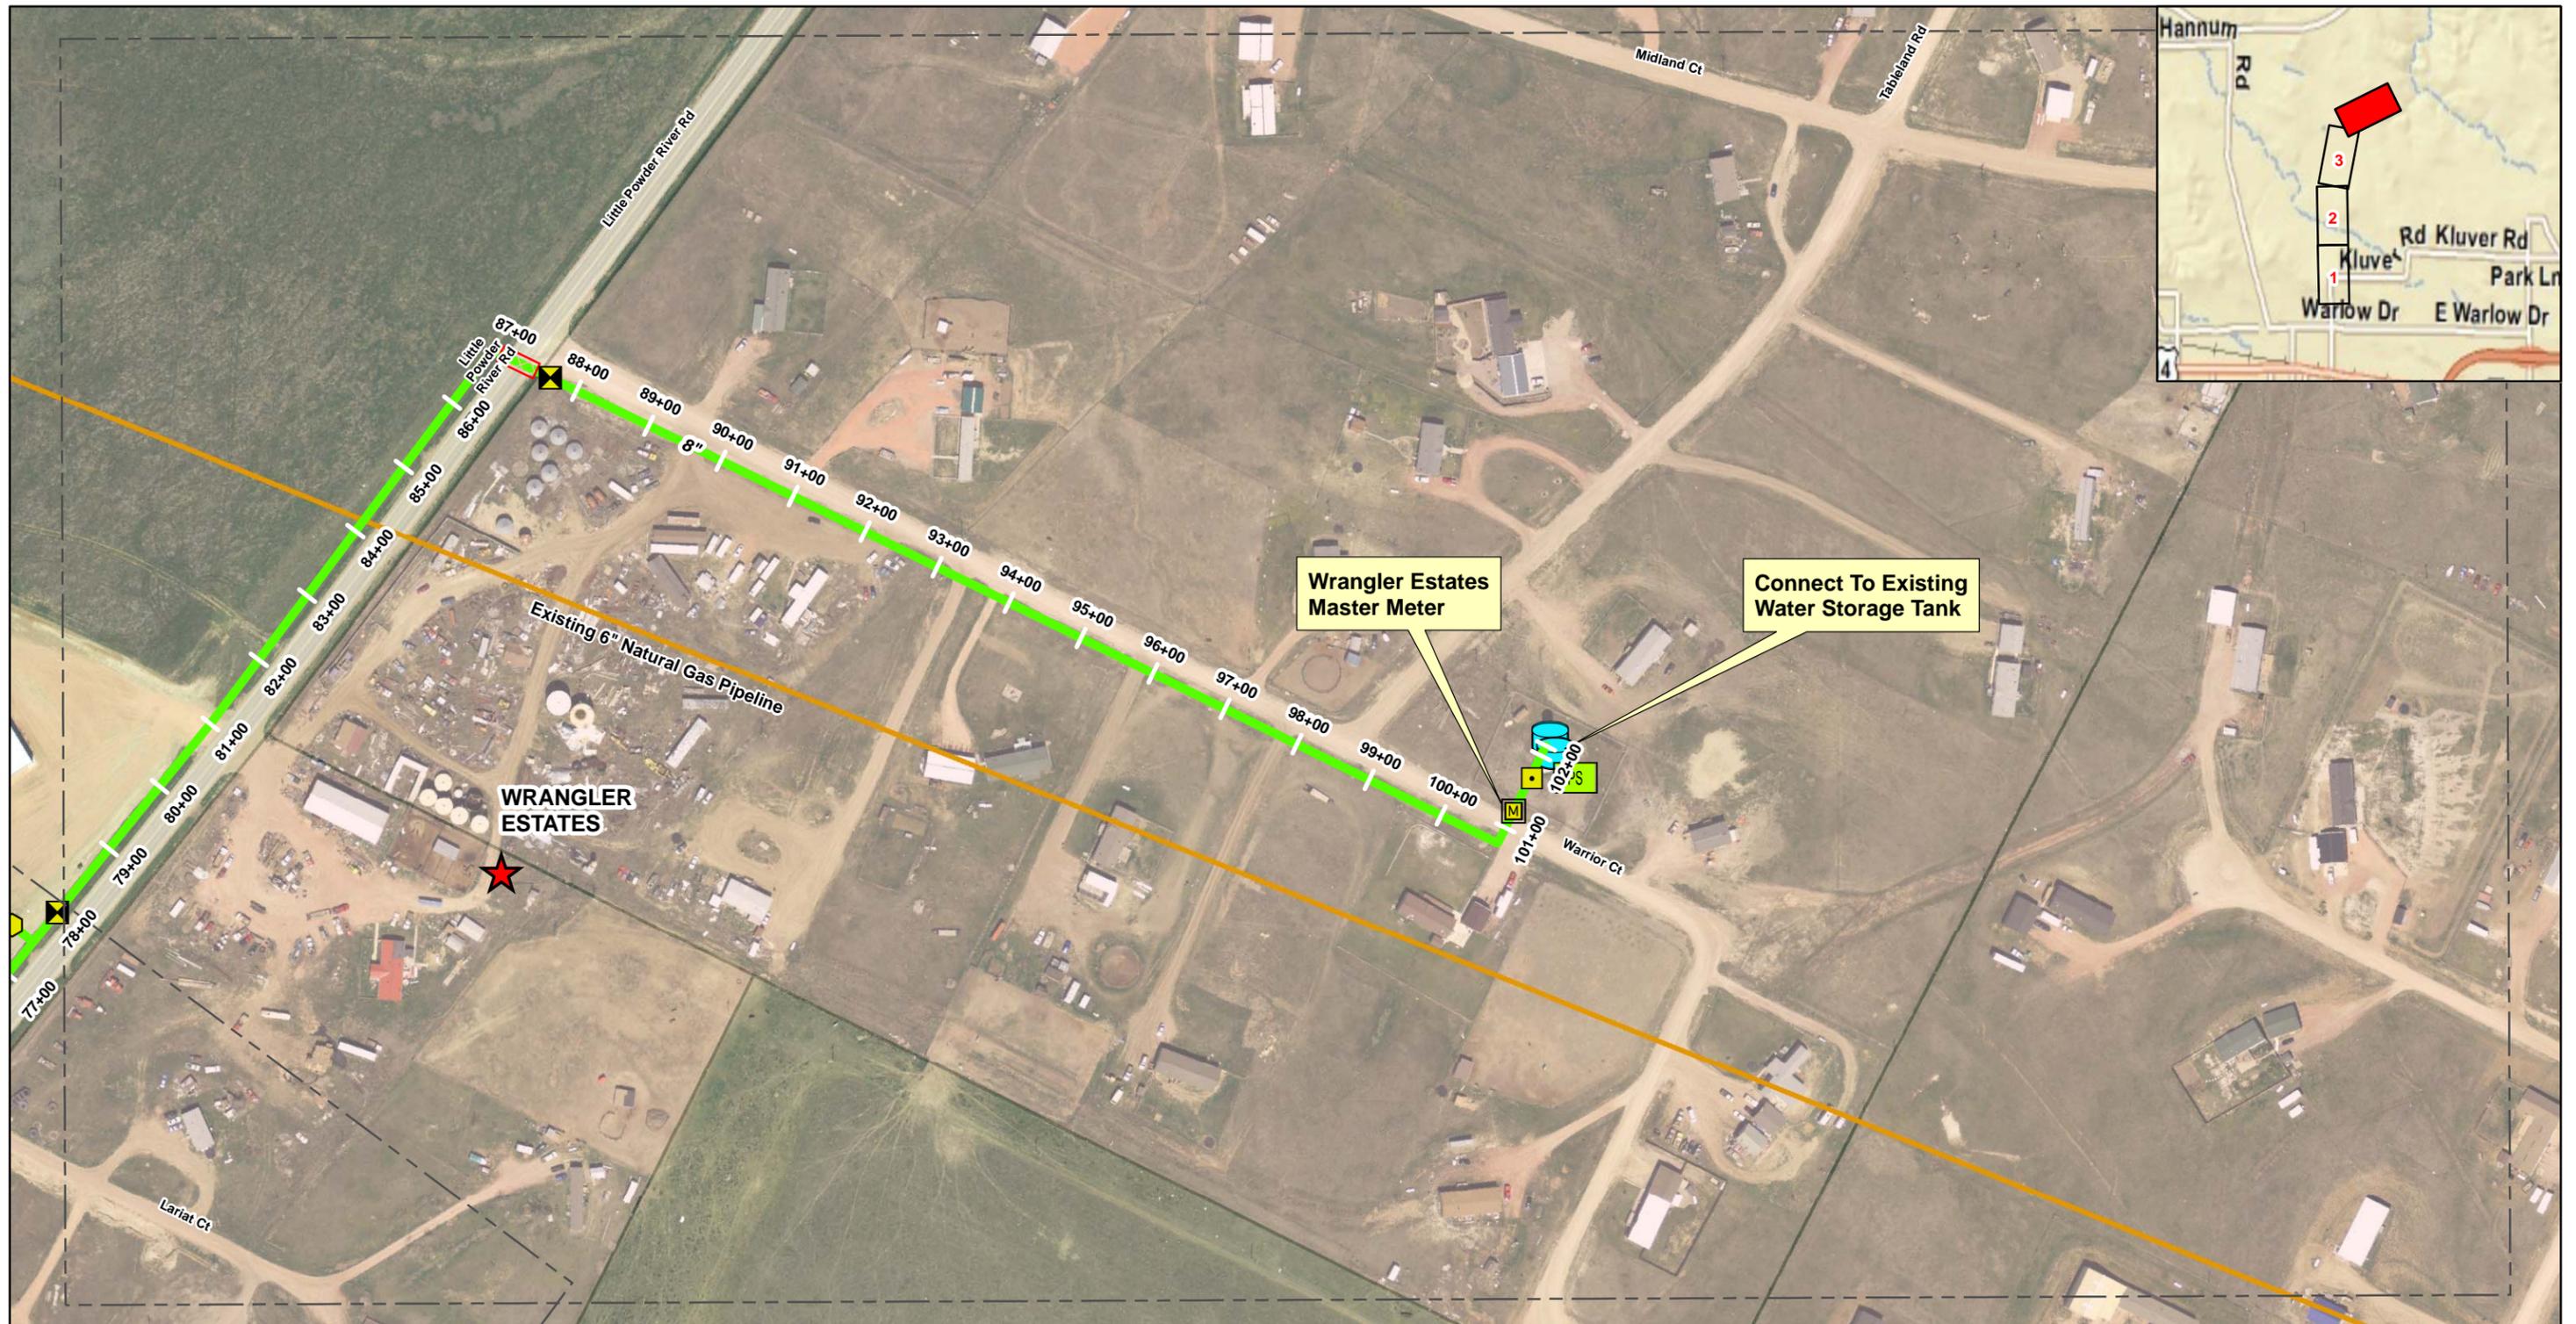

**Legend**

- |                             |                          |                  |                                 |                         |                                     |
|-----------------------------|--------------------------|------------------|---------------------------------|-------------------------|-------------------------------------|
| New Participant Pipe        | Air/Vac Valve            | Isolation Valve  | Existing Well Head              | Other Utility Pipelines | Potential Regional Participants     |
| <b>Special Construction</b> | Altitude Valve           | New Master Meter | Existing Pump Stations          | Sanitary Sewer          | Cities and Subdivisions             |
| Pipe Encasement             | Blowoff                  | New Pump Station | Existing Storage Tanks          | Storm Drainage          | Gillette City Limits                |
| Pipe Bore                   | Chlorine Booster Station | New Storage Tank | Existing Storage Tanks          | Overhead Power          | Gillette Current Planning District  |
|                             |                          |                  | Wrangler Estates Line 2         | Overhead Telephone      | Gillette Proposed Planning District |
|                             |                          |                  | Existing Collection Waterline   | Underground Power       | Matchline                           |
|                             |                          |                  | Existing Distribution Waterline | Underground Telephone   |                                     |

NOTE:  
This layout map is based on available topographic information and indicates the approximate proposed waterline alignment. Easements, right-of-ways and property ownership have not been investigated along the route. Locations of all utilities, structures, drainage and natural features are only indicated where data was readily available and are approximate. No survey, utility locates, or underground investigation have been conducted. Data provided by USGS, State of Wyoming, Campbell County, City of Gillette, and ESRI.

1 inch = 200 feet



**Wrangler Estates Line 1**

Sheet 4 of 4

Gillette Regional System Participant Connections

MAY 2010



ONE COMPANY | Many solutions