

**Legend**

- |                             |                                      |                  |                                 |                         |                                     |
|-----------------------------|--------------------------------------|------------------|---------------------------------|-------------------------|-------------------------------------|
| New Participant Pipe        | <b>New Participant Appurtenances</b> | Isolation Valve  | Existing Well Head              | Other Utility Pipelines | Potential Regional Participants     |
| <b>Special Construction</b> | Air/Vac Valve                        | New Master Meter | Existing Pump Stations          | Sanitary Sewer          | Cities and Subdivisions             |
| Pipe Encasement             | Altitude Valve                       | New Pump Station | Existing Storage Tanks          | Storm Drainage          | Gillette City Limits                |
| Pipe Bore                   | Blowoff                              | New Storage Tank | Existing Storage Tanks          | Overhead Power          | Gillette Current Planning District  |
|                             | Chlorine Booster Station             | Master PRV       | Existing Collection Waterline   | Overhead Telephone      | Gillette Proposed Planning District |
|                             |                                      |                  | Existing Distribution Waterline | Underground Power       | Matchline                           |
|                             |                                      |                  | Airport Line 2                  | Underground Telephone   |                                     |
|                             |                                      |                  | Green Valley Line               |                         |                                     |

NOTE:  
This layout map is based on available topographic information and indicates the approximate proposed waterline alignment. Easements, right-of-ways and property ownership have not been investigated along the route. Locations of all utilities, structures, drainage and natural features are only indicated where data was readily available and are approximate. No survey, utility locates, or underground investigation have been conducted. Data provided by USGS, State of Wyoming, Campbell County, City of Gillette, and ESRI.

1 inch = 200 feet



**Airport Line 1**



Sheet 1 of 8

Gillette Regional System Participant Connections

MAY 2010



ONE COMPANY | Many solutions

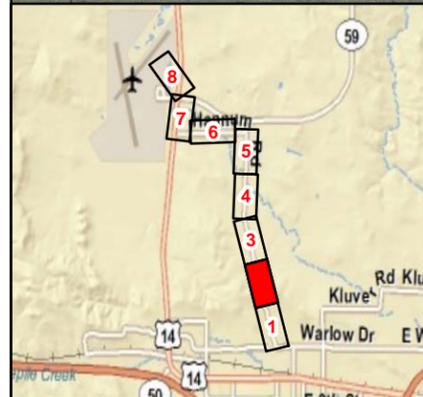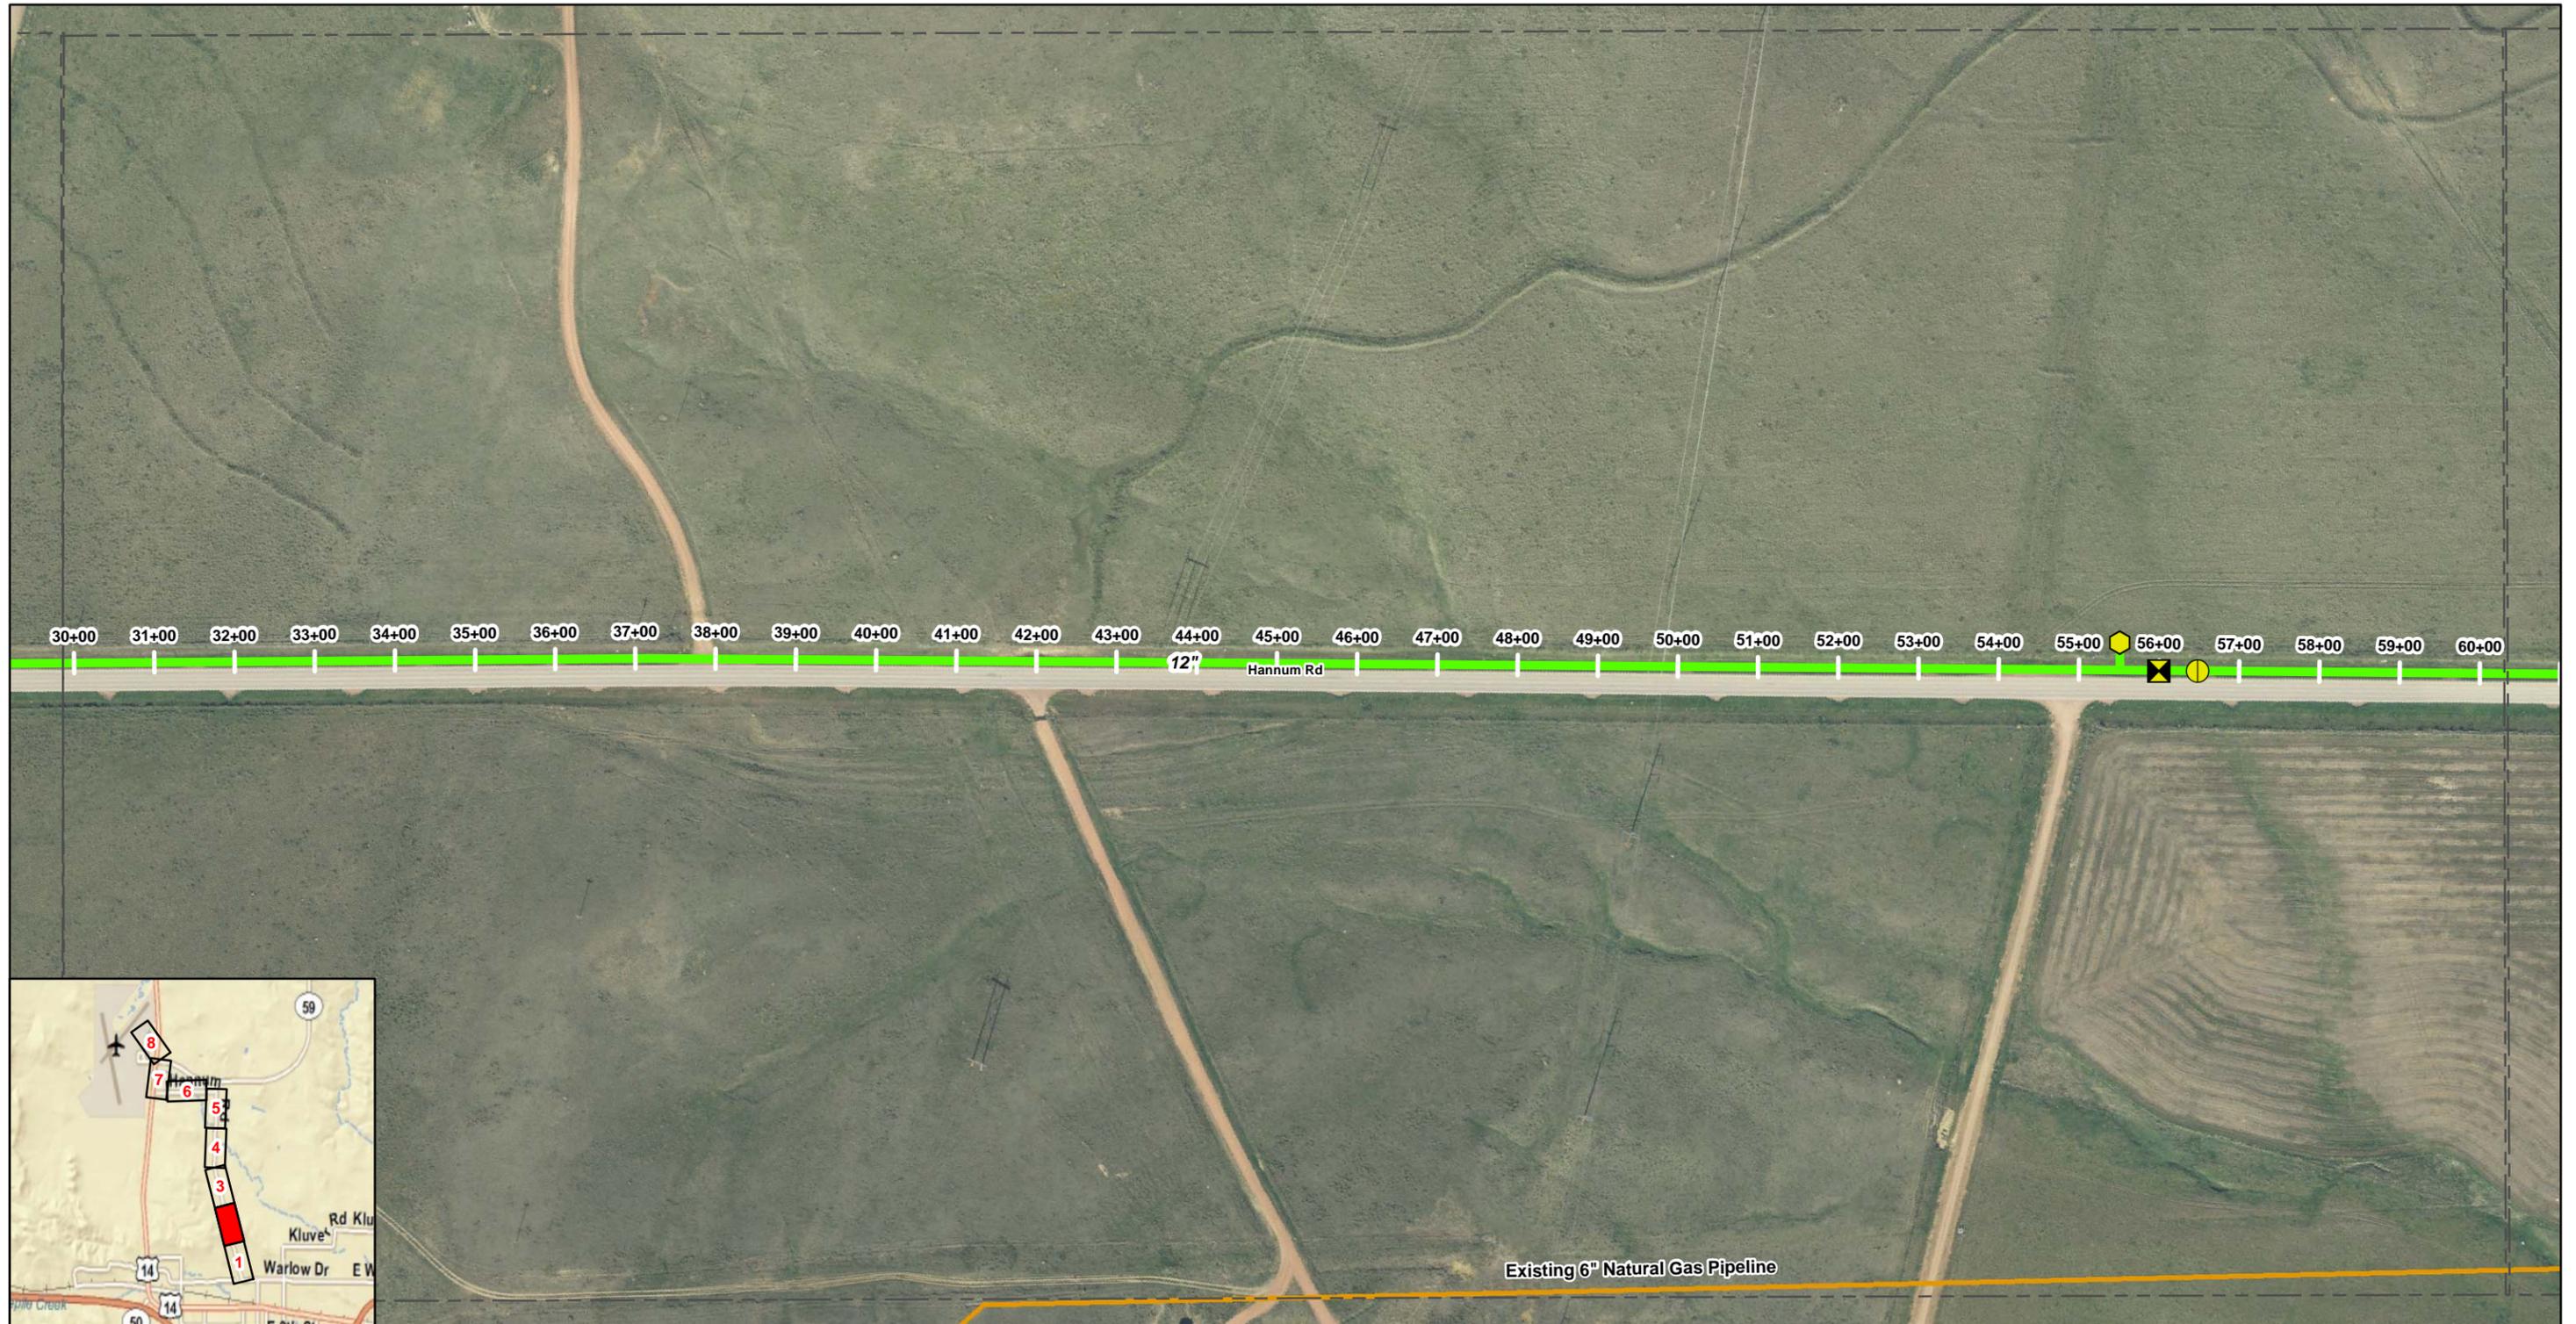

**Legend**

- |                             |                          |                  |                                 |                         |                                     |
|-----------------------------|--------------------------|------------------|---------------------------------|-------------------------|-------------------------------------|
| New Participant Pipe        | Air/Vac Valve            | Isolation Valve  | Existing Well Head              | Other Utility Pipelines | Potential Regional Participants     |
| <b>Special Construction</b> | Air/Vac Valve            | New Master Meter | Existing Pump Stations          | Sanitary Sewer          | Cities and Subdivisions             |
| Pipe Encasement             | Altitude Valve           | New Pump Station | Existing Storage Tanks          | Storm Drainage          | Gillette City Limits                |
| Pipe Bore                   | Blowoff                  | New Storage Tank | Existing Storage Tanks          | Overhead Power          | Gillette Current Planning District  |
|                             | Chlorine Booster Station | Master PRV       | Existing Collection Waterline   | Overhead Telephone      | Gillette Proposed Planning District |
|                             |                          |                  | Existing Distribution Waterline | Underground Power       | Matchline                           |
|                             |                          |                  | Airport Line 2                  | Underground Telephone   |                                     |
|                             |                          |                  | Green Valley Line               |                         |                                     |

NOTE:  
This layout map is based on available topographic information and indicates the approximate proposed waterline alignment. Easements, right-of-ways and property ownership have not been investigated along the route. Locations of all utilities, structures, drainage and natural features are only indicated where data was readily available and are approximate. No survey, utility locates, or underground investigation have been conducted. Data provided by USGS, State of Wyoming, Campbell County, City of Gillette, and ESRI.

1 inch = 200 feet



**Airport Line 1**



Sheet 2 of 8

Gillette Regional System Participant Connections

MAY 2010



ONE COMPANY | Many solutions

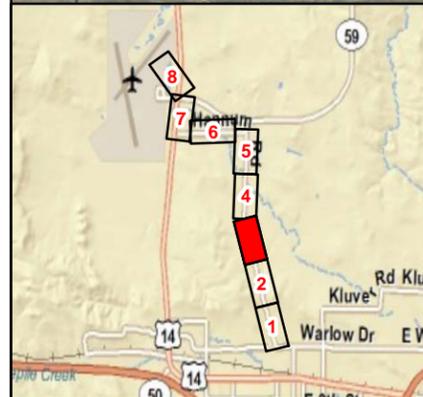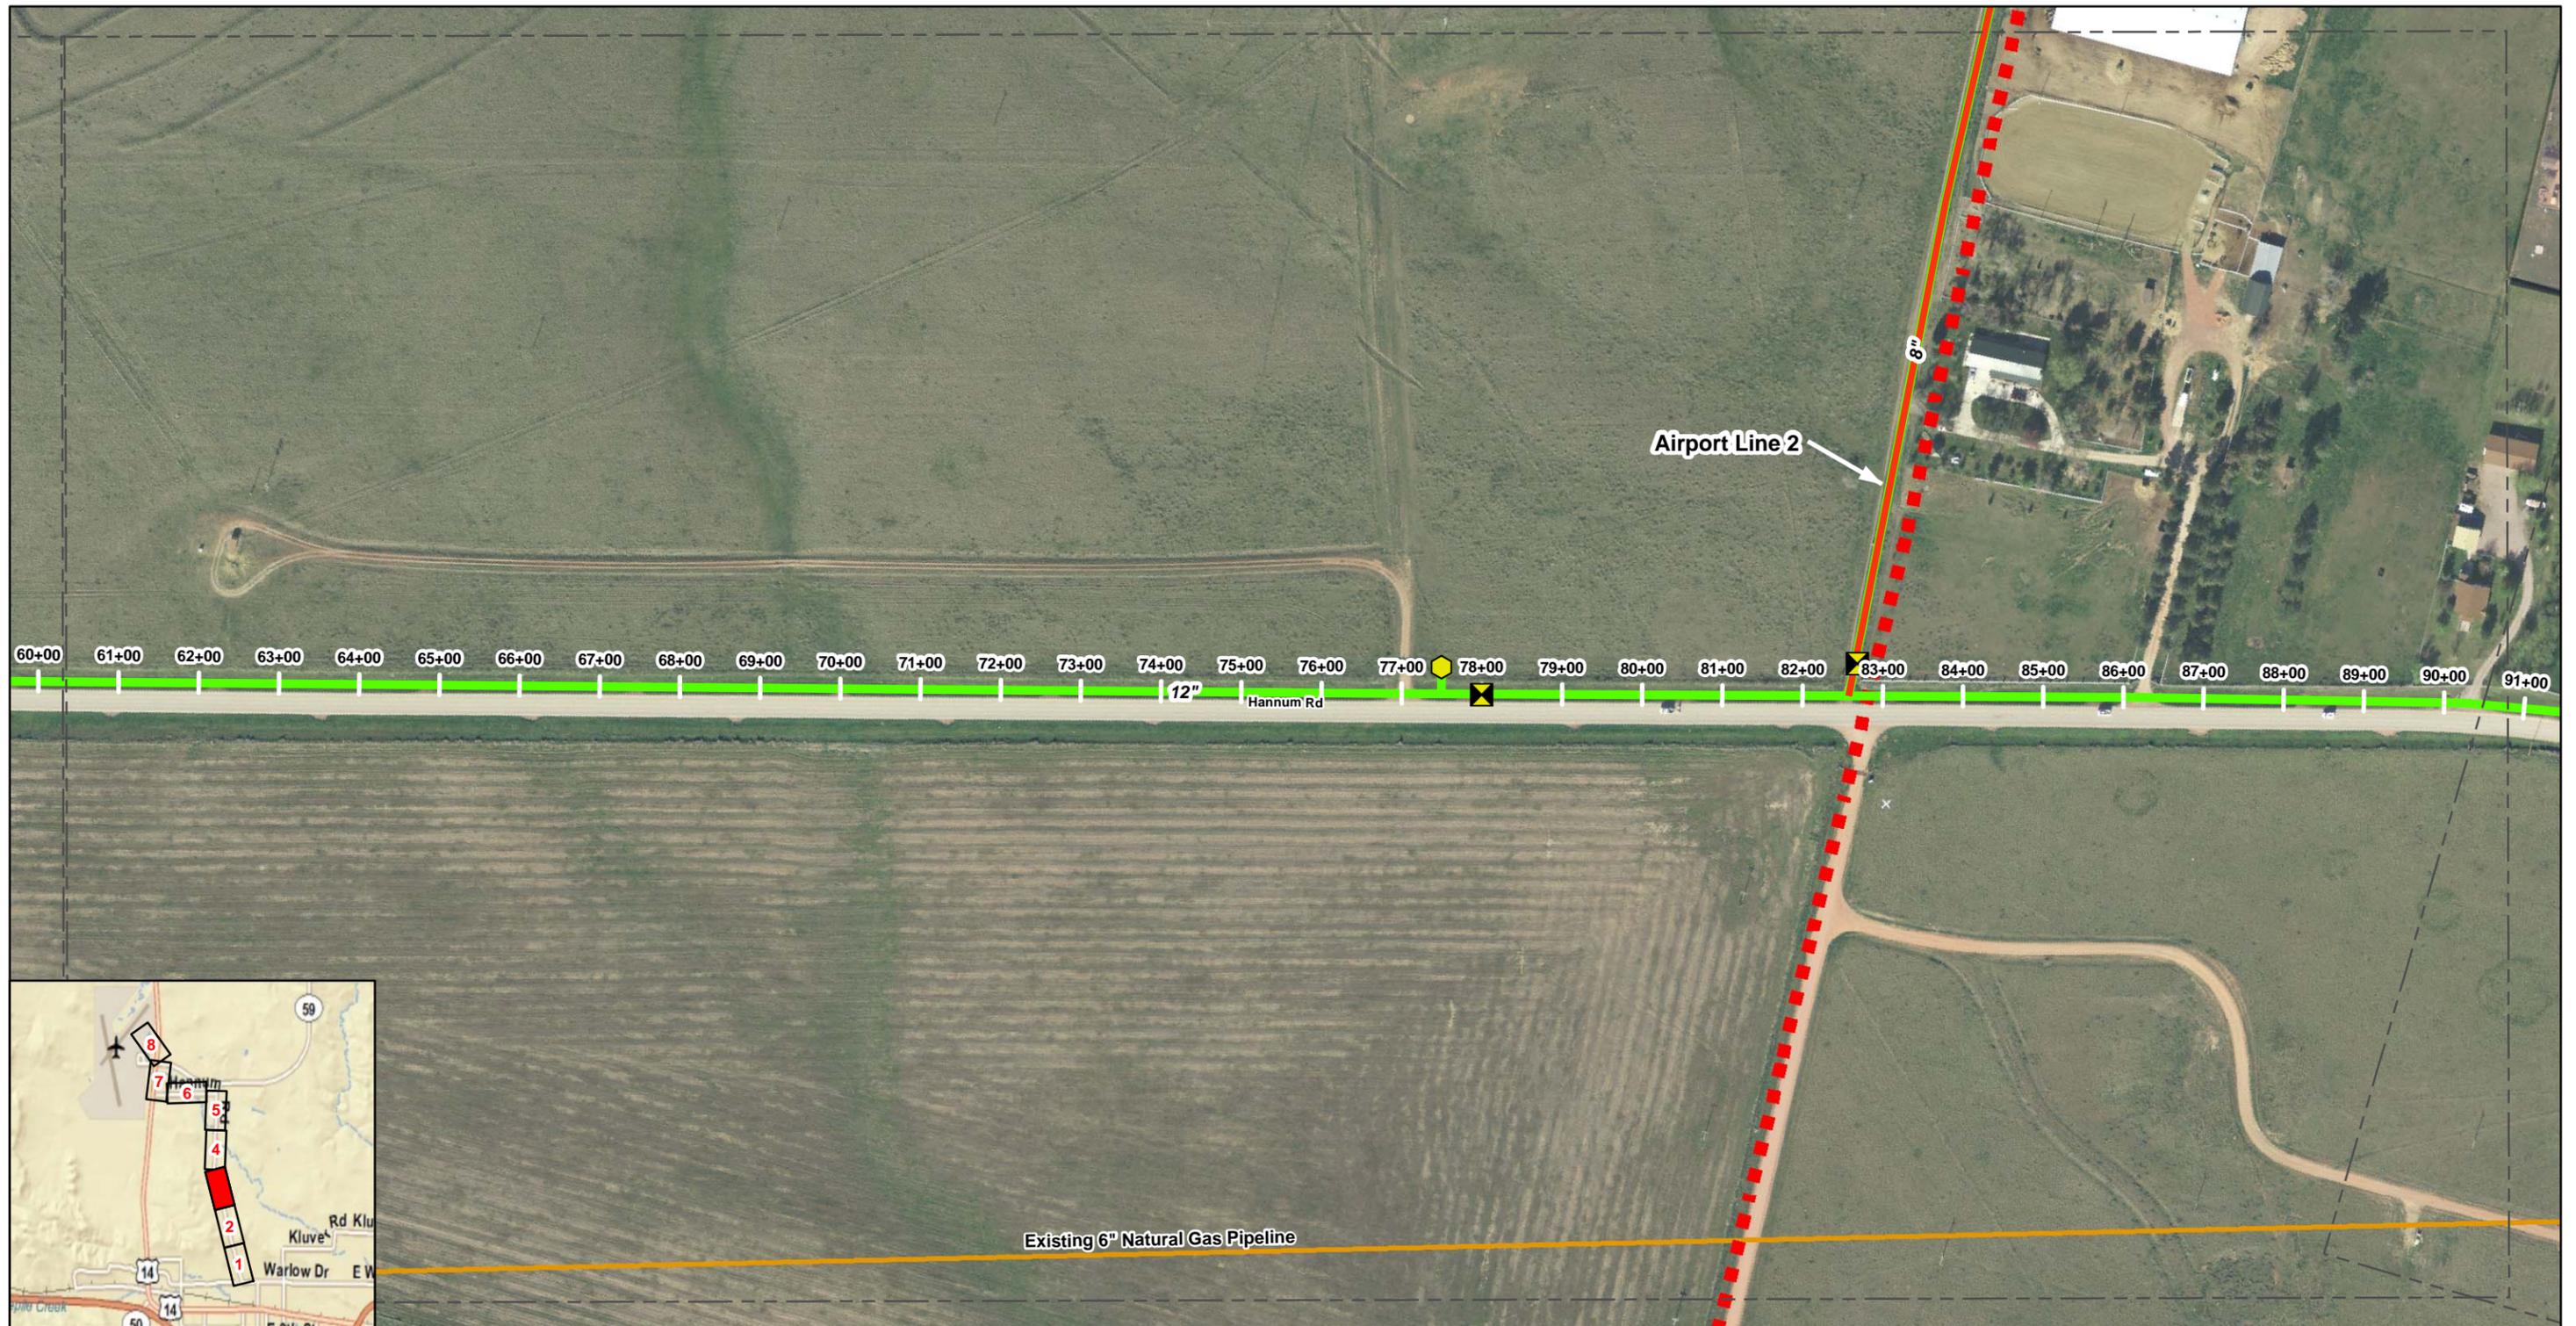


**Legend**

- |                             |                                      |                  |                                 |                         |                                     |
|-----------------------------|--------------------------------------|------------------|---------------------------------|-------------------------|-------------------------------------|
| New Participant Pipe        | <b>New Participant Appurtenances</b> | Isolation Valve  | Existing Well Head              | Other Utility Pipelines | Potential Regional Participants     |
| <b>Special Construction</b> | Air/Vac Valve                        | New Master Meter | Existing Pump Stations          | Sanitary Sewer          | Cities and Subdivisions             |
| Pipe Encasement             | Altitude Valve                       | New Pump Station | Existing Storage Tanks          | Storm Drainage          | Gillette City Limits                |
| Pipe Bore                   | Blowoff                              | New Storage Tank | Existing Distribution Waterline | Overhead Power          | Gillette Current Planning District  |
|                             | Chlorine Booster Station             | Master PRV       | Existing Collection Waterline   | Overhead Telephone      | Gillette Proposed Planning District |
|                             |                                      |                  | Existing Distribution Waterline | Underground Power       | Matchline                           |
|                             |                                      |                  | Airport Line 2                  | Underground Telephone   |                                     |
|                             |                                      |                  | Green Valley Line               |                         |                                     |

**NOTE:**  
 This layout map is based on available topographic information and indicates the approximate proposed waterline alignment. Easements, right-of-ways and property ownership have not been investigated along the route. Locations of all utilities, structures, drainage and natural features are only indicated where data was readily available and are approximate. No survey, utility locates, or underground investigation have been conducted. Data provided by USGS, State of Wyoming, Campbell County, City of Gillette, and ESRI.

1 inch = 200 feet



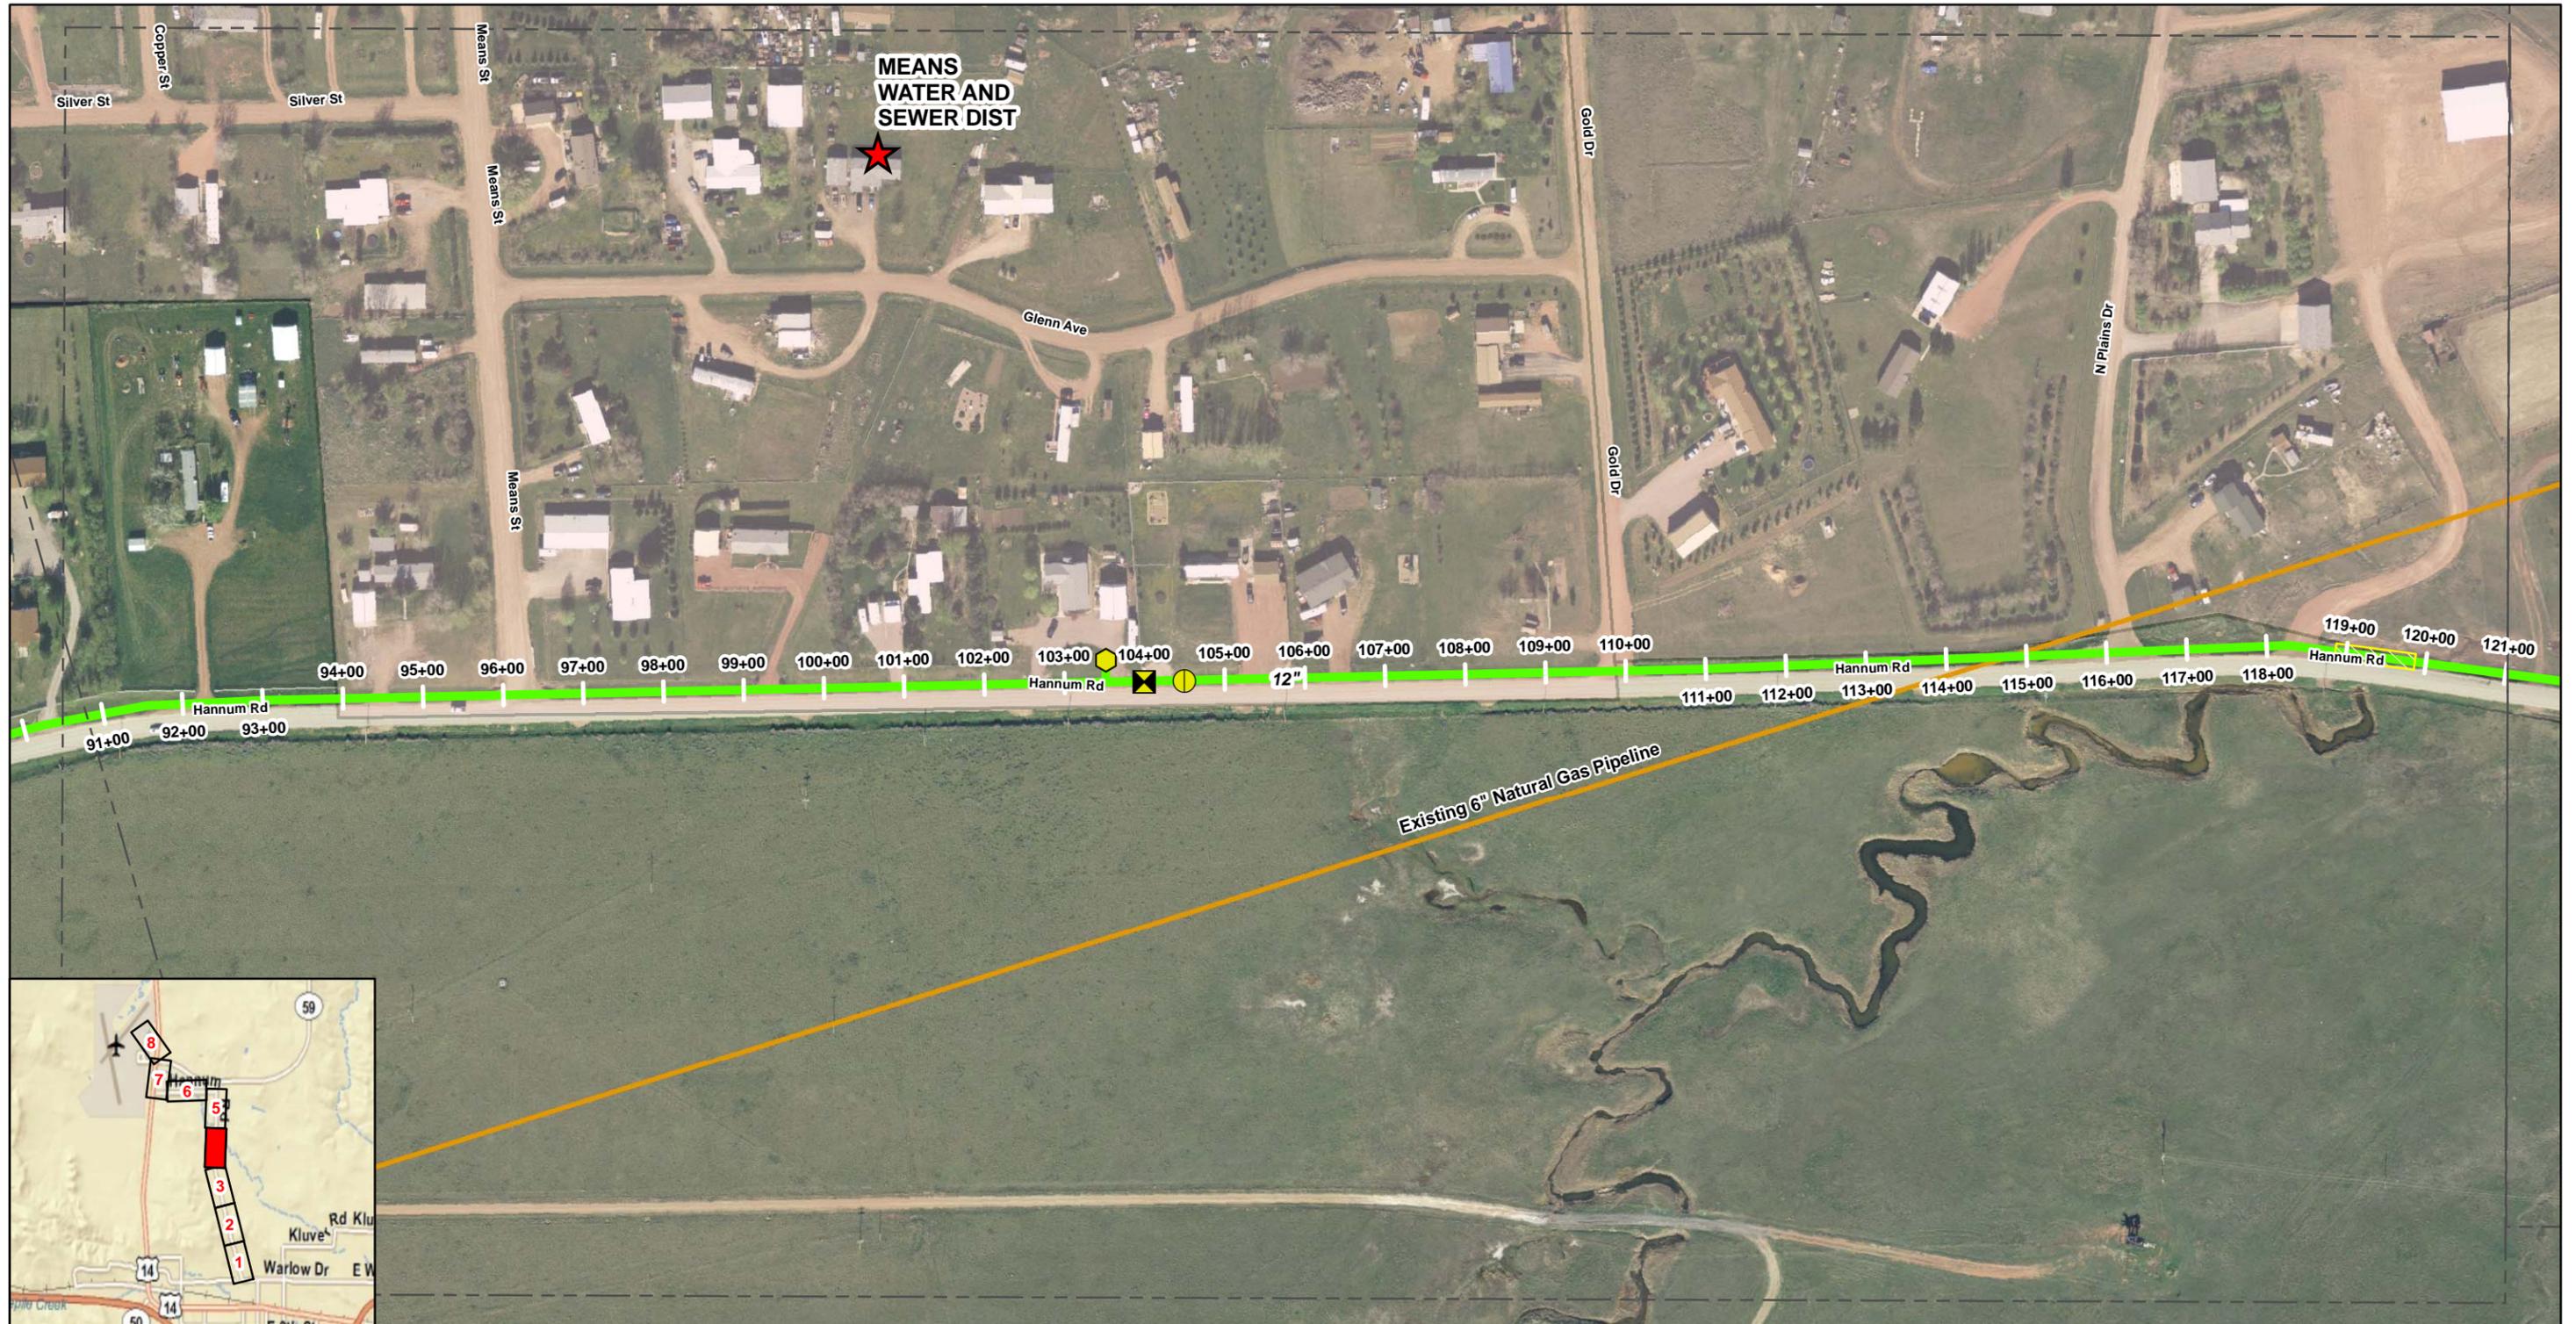


**Legend**

- |                             |                          |                  |                                 |                         |                                     |
|-----------------------------|--------------------------|------------------|---------------------------------|-------------------------|-------------------------------------|
| New Participant Pipe        | Air/Vac Valve            | Isolation Valve  | Existing Well Head              | Other Utility Pipelines | Potential Regional Participants     |
| <b>Special Construction</b> | Altitude Valve           | New Master Meter | Existing Pump Stations          | Sanitary Sewer          | Cities and Subdivisions             |
| Pipe Encasement             | Blowoff                  | New Pump Station | Existing Storage Tanks          | Storm Drainage          | Gillette City Limits                |
| Pipe Bore                   | Chlorine Booster Station | New Storage Tank | Existing Collection Waterline   | Overhead Power          | Gillette Current Planning District  |
|                             |                          | Master PRV       | Existing Distribution Waterline | Overhead Telephone      | Gillette Proposed Planning District |
|                             |                          |                  | Airport Line 2                  | Underground Power       | Matchline                           |
|                             |                          |                  | Green Valley Line               | Underground Telephone   |                                     |

NOTE:  
 This layout map is based on available topographic information and indicates the approximate proposed waterline alignment. Easements, right-of-ways and property ownership have not been investigated along the route. Locations of all utilities, structures, drainage and natural features are only indicated where data was readily available and are approximate. No survey, utility locates, or underground investigation have been conducted. Data provided by USGS, State of Wyoming, Campbell County, City of Gillette, and ESRI.

1 inch = 200 feet

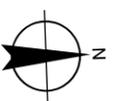


**Airport Line 1**

Sheet 4 of 8

Gillette Regional System Participant Connections

MAY 2010



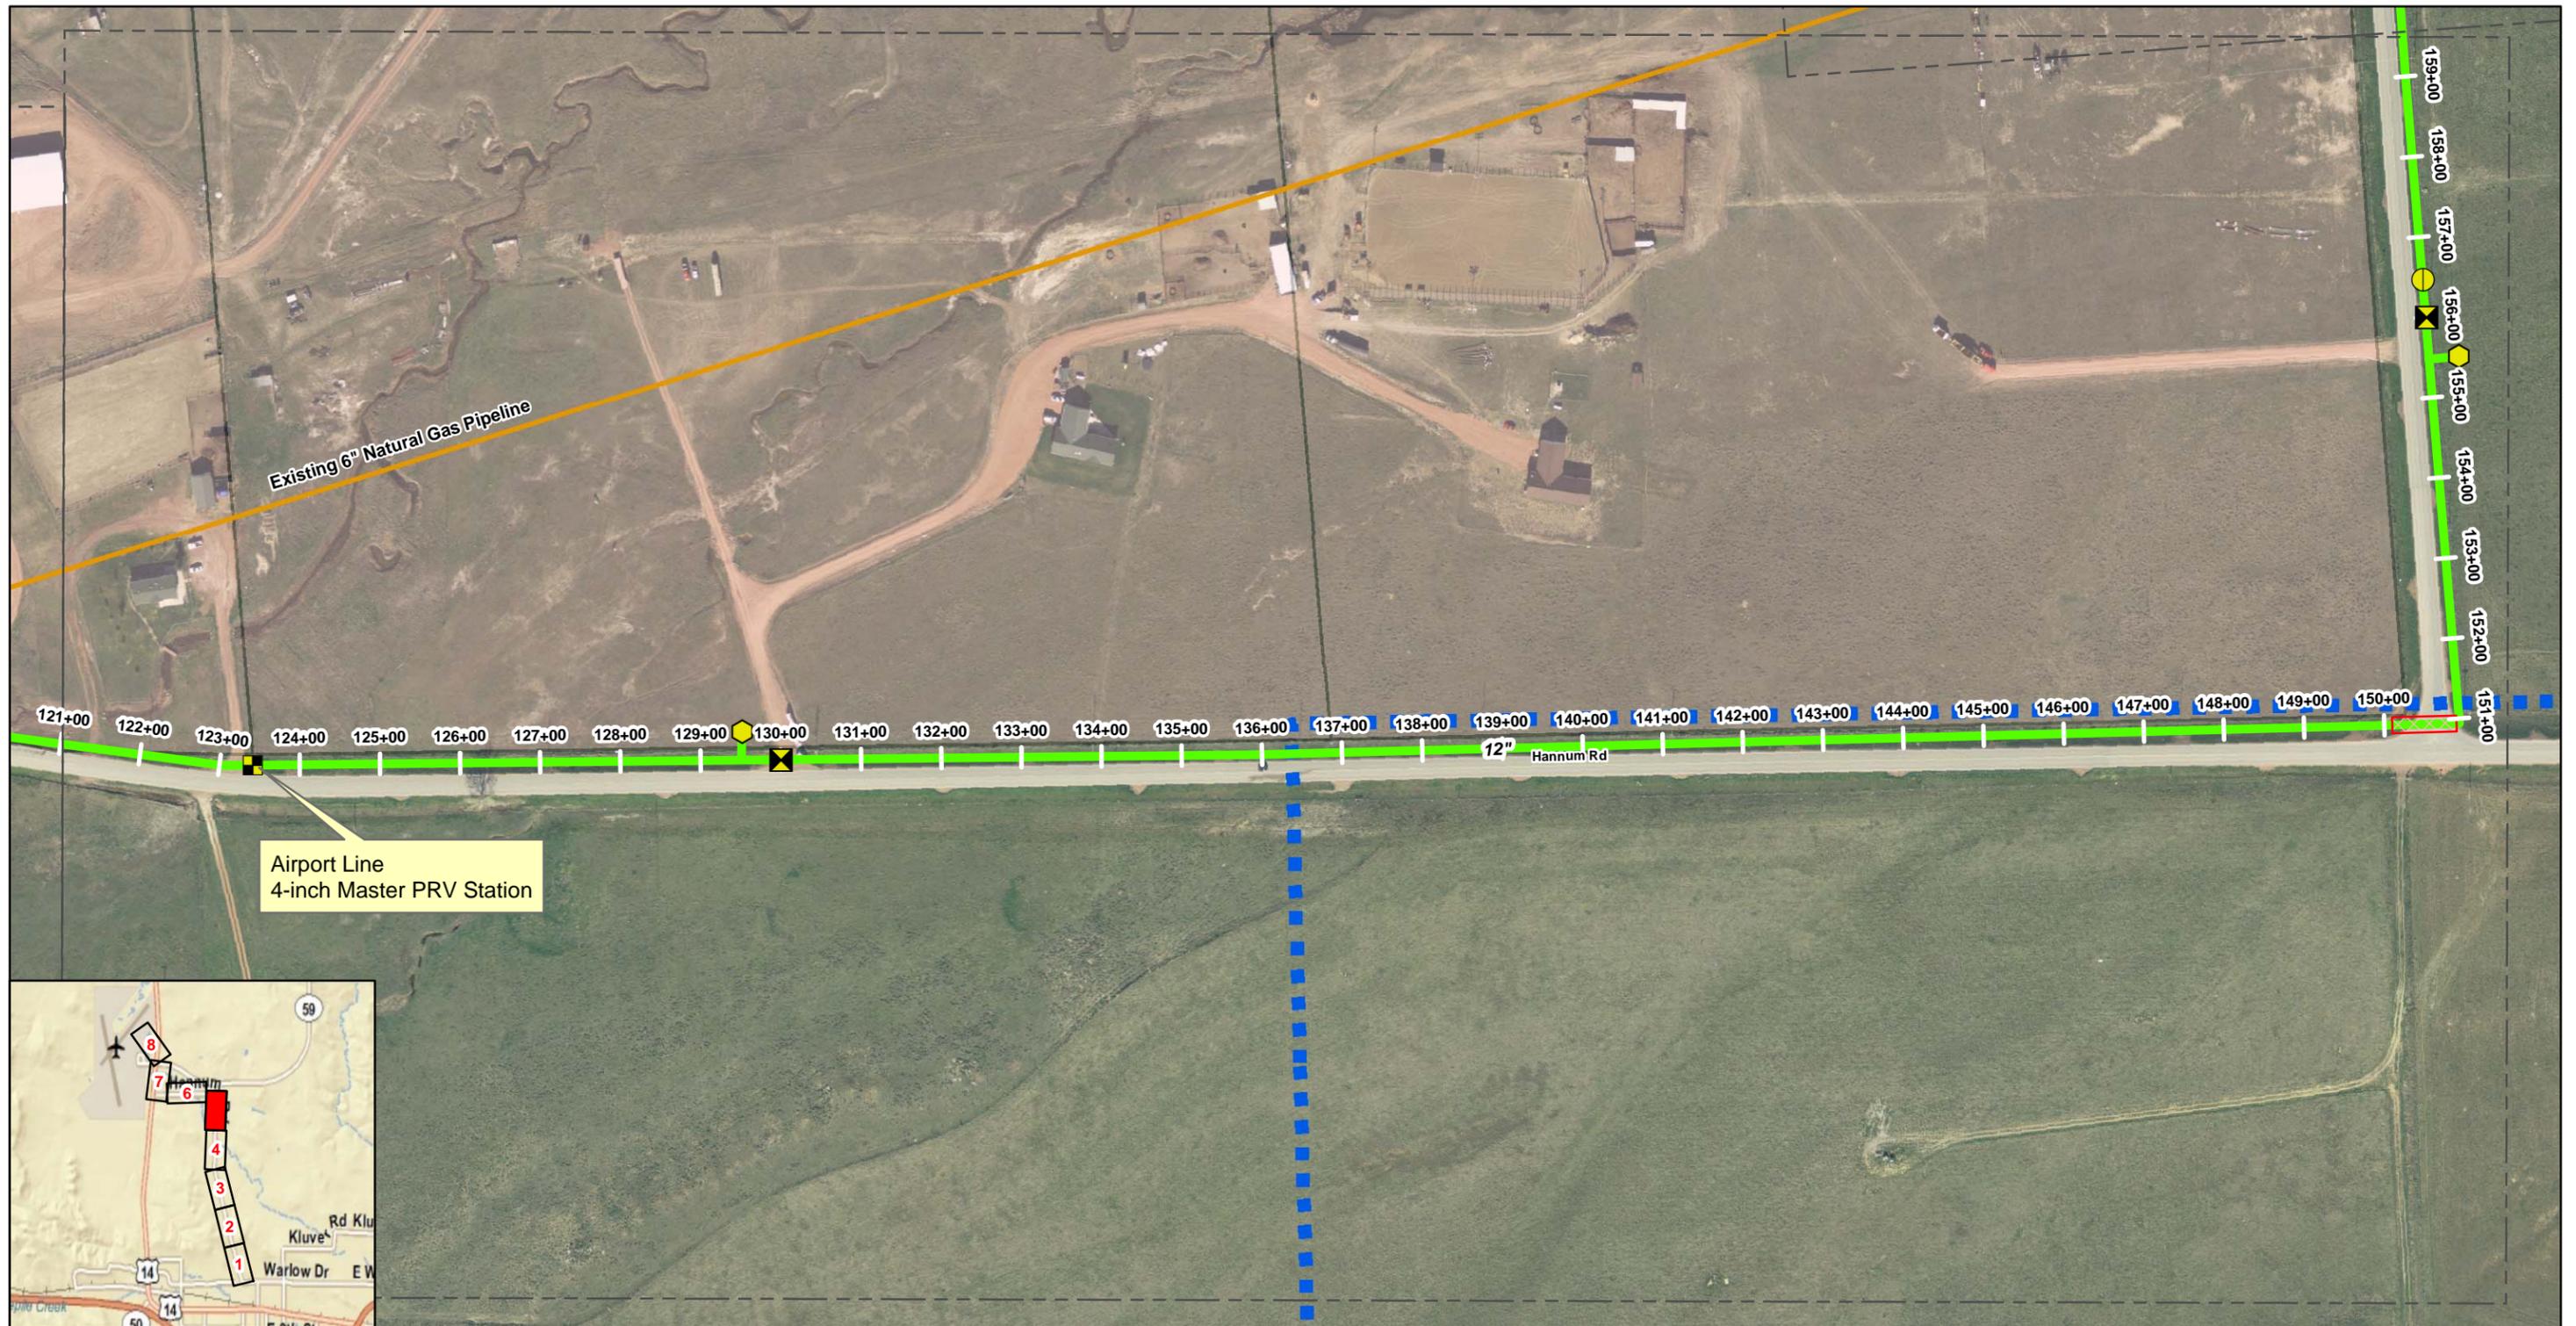

Airport Line  
4-inch Master PRV Station





**Legend**

- |                             |                          |                  |                                 |                         |                                     |
|-----------------------------|--------------------------|------------------|---------------------------------|-------------------------|-------------------------------------|
| New Participant Pipe        | Air/Vac Valve            | Isolation Valve  | Existing Well Head              | Other Utility Pipelines | Potential Regional Participants     |
| <b>Special Construction</b> | Altitude Valve           | New Master Meter | Existing Pump Stations          | Sanitary Sewer          | Cities and Subdivisions             |
| Pipe Encasement             | Blowoff                  | New Pump Station | Existing Storage Tanks          | Storm Drainage          | Gillette City Limits                |
| Pipe Bore                   | Chlorine Booster Station | New Storage Tank | Existing Collection Waterline   | Overhead Power          | Gillette Current Planning District  |
|                             |                          | Master PRV       | Existing Distribution Waterline | Overhead Telephone      | Gillette Proposed Planning District |
|                             |                          |                  | Airport Line 2                  | Underground Power       | Matchline                           |
|                             |                          |                  | Green Valley Line               | Underground Telephone   |                                     |

NOTE:  
This layout map is based on available topographic information and indicates the approximate proposed waterline alignment. Easements, right-of-ways and property ownership have not been investigated along the route. Locations of all utilities, structures, drainage and natural features are only indicated where data was readily available and are approximate. No survey, utility locates, or underground investigation have been conducted. Data provided by USGS, State of Wyoming, Campbell County, City of Gillette, and ESRI.

1 inch = 200 feet

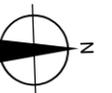

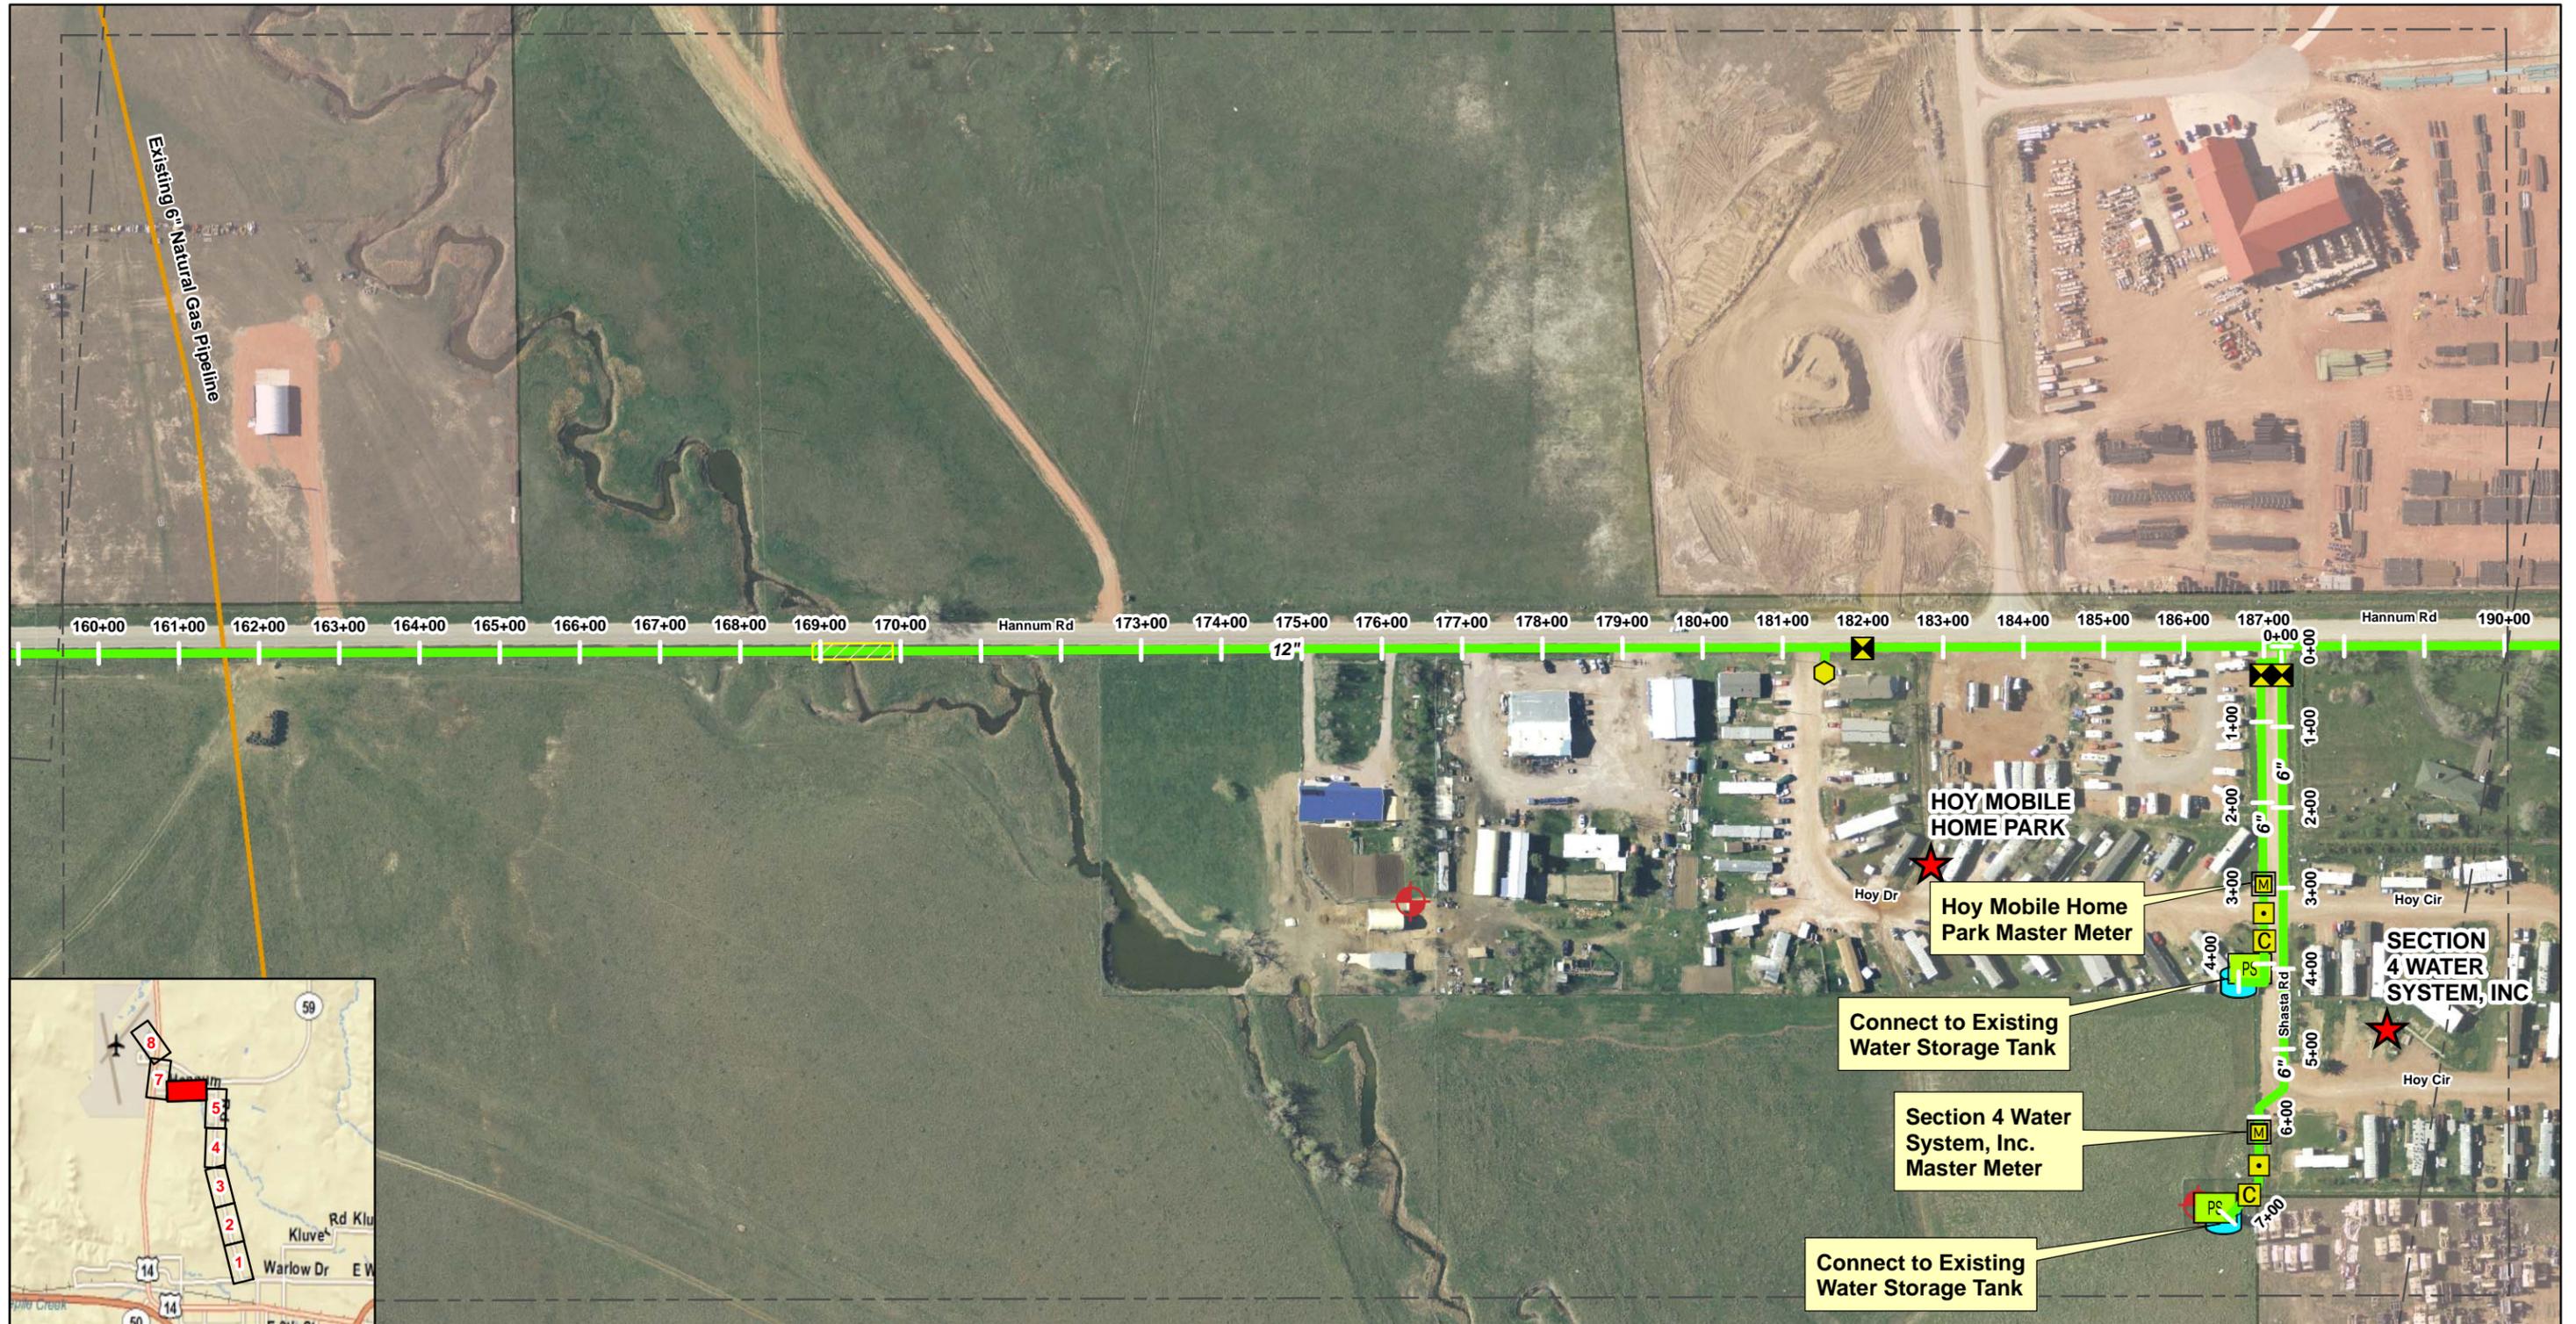

**Legend**

- |                             |                                      |                  |                                 |                         |                                     |
|-----------------------------|--------------------------------------|------------------|---------------------------------|-------------------------|-------------------------------------|
| New Participant Pipe        | <b>New Participant Appurtenances</b> | Isolation Valve  | Existing Well Head              | Other Utility Pipelines | Potential Regional Participants     |
| <b>Special Construction</b> | Air/Vac Valve                        | New Master Meter | Existing Pump Stations          | Sanitary Sewer          | Cities and Subdivisions             |
| Pipe Encasement             | Altitude Valve                       | New Pump Station | Existing Storage Tanks          | Storm Drainage          | Gillette City Limits                |
| Pipe Bore                   | Blowoff                              | New Storage Tank | Existing Distribution Waterline | Overhead Power          | Gillette Current Planning District  |
|                             | Chlorine Booster Station             | Master PRV       | Existing Collection Waterline   | Overhead Telephone      | Gillette Proposed Planning District |
|                             |                                      |                  | Existing Distribution Waterline | Underground Power       | Matchline                           |
|                             |                                      |                  | Airport Line 2                  | Underground Telephone   |                                     |
|                             |                                      |                  | Green Valley Line               |                         |                                     |

**NOTE:**  
 This layout map is based on available topographic information and indicates the approximate proposed waterline alignment. Easements, right-of-ways and property ownership have not been investigated along the route. Locations of all utilities, structures, drainage and natural features are only indicated where data was readily available and are approximate. No survey, utility locates, or underground investigation have been conducted. Data provided by USGS, State of Wyoming, Campbell County, City of Gillette, and ESRI.

1 inch = 200 feet



**Airport Line 1**

Sheet 6 of 8

Gillette Regional System Participant Connections

MAY 2010






**Legend**

- |                             |                          |                  |                                 |                         |                                     |
|-----------------------------|--------------------------|------------------|---------------------------------|-------------------------|-------------------------------------|
| New Participant Pipe        | Air/Vac Valve            | Isolation Valve  | Existing Well Head              | Other Utility Pipelines | Potential Regional Participants     |
| <b>Special Construction</b> | Altitude Valve           | New Master Meter | Existing Pump Stations          | Sanitary Sewer          | Cities and Subdivisions             |
| Pipe Encasement             | Blowoff                  | New Pump Station | Existing Storage Tanks          | Storm Drainage          | Gillette City Limits                |
| Pipe Bore                   | Chlorine Booster Station | New Storage Tank | Existing Collection Waterline   | Overhead Power          | Gillette Current Planning District  |
|                             |                          | Master PRV       | Existing Distribution Waterline | Overhead Telephone      | Gillette Proposed Planning District |
|                             |                          |                  | Airport Line 2                  | Underground Power       | Matchline                           |
|                             |                          |                  | Green Valley Line               | Underground Telephone   |                                     |

NOTE:  
This layout map is based on available topographic information and indicates the approximate proposed waterline alignment. Easements, right-of-ways and property ownership have not been investigated along the route. Locations of all utilities, structures, drainage and natural features are only indicated where data was readily available and are approximate. No survey, utility locates, or underground investigation have been conducted. Data provided by USGS, State of Wyoming, Campbell County, City of Gillette, and ESRI.

1 inch = 200 feet

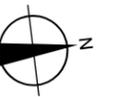



**Legend**

- |                             |                          |                  |                                 |                         |                                     |
|-----------------------------|--------------------------|------------------|---------------------------------|-------------------------|-------------------------------------|
| New Participant Pipe        | Air/Vac Valve            | Isolation Valve  | Existing Well Head              | Other Utility Pipelines | Potential Regional Participants     |
| <b>Special Construction</b> | Altitude Valve           | New Master Meter | Existing Pump Stations          | Sanitary Sewer          | Cities and Subdivisions             |
| Pipe Encasement             | Blowoff                  | New Pump Station | Existing Storage Tanks          | Storm Drainage          | Gillette City Limits                |
| Pipe Bore                   | Chlorine Booster Station | New Storage Tank | Existing Collection Waterline   | Overhead Power          | Gillette Current Planning District  |
|                             |                          | Master PRV       | Existing Distribution Waterline | Overhead Telephone      | Gillette Proposed Planning District |
|                             |                          |                  | Airport Line 2                  | Underground Power       | Matchline                           |
|                             |                          |                  | Green Valley Line               | Underground Telephone   |                                     |

NOTE:  
 This layout map is based on available topographic information and indicates the approximate proposed waterline alignment. Easements, right-of-ways and property ownership have not been investigated along the route. Locations of all utilities, structures, drainage and natural features are only indicated where data was readily available and are approximate. No survey, utility locates, or underground investigation have been conducted. Data provided by USGS, State of Wyoming, Campbell County, City of Gillette, and ESRI.

1 inch = 200 feet