

Legend

- | | | | | | |
|-----------------------------|--------------------------------------|------------------|---------------------------------|-------------------------|-------------------------------------|
| New Participant Pipe | New Participant Appurtenances | Isolation Valve | Existing Well Head | Other Utility Pipelines | Potential Regional Participants |
| Special Construction | Air/Vac Valve | New Master Meter | Existing Pump Station | Sanitary Sewer | Cities and Subdivisions |
| Pipe Encasement | Altitude Valve | New Pump Station | Existing Storage Tanks | Storm Drainage | Gillette City Limits |
| Pipe Bore | Blowoff | New Storage Tank | New Madison Parallel | Overhead Power | Gillette Current Planning District |
| | Chlorine Booster Station | | Existing Collection Waterline | Underground Power | Gillette Proposed Planning District |
| | | | Existing Distribution Waterline | Overhead Telephone | Matchline |
| | | | | Underground Telephone | |

NOTE:
This layout map is based on available topographic information and indicates the approximate proposed waterline alignment. Easements, right-of-ways and property ownership have not been investigated along the route. Locations of all utilities, structures, drainage and natural features are only indicated where data was readily available and are approximate. No survey, utility locates, or underground investigation have been conducted. Data provided by USGS, State of Wyoming, Campbell County, City of Gillette, and ESRI.

1 inch = 100 feet




**Direct Connect Systems
Lemaster Enterprises**

Sheet 1 of 11

Gillette Regional System Participant Connections

MAY 2010



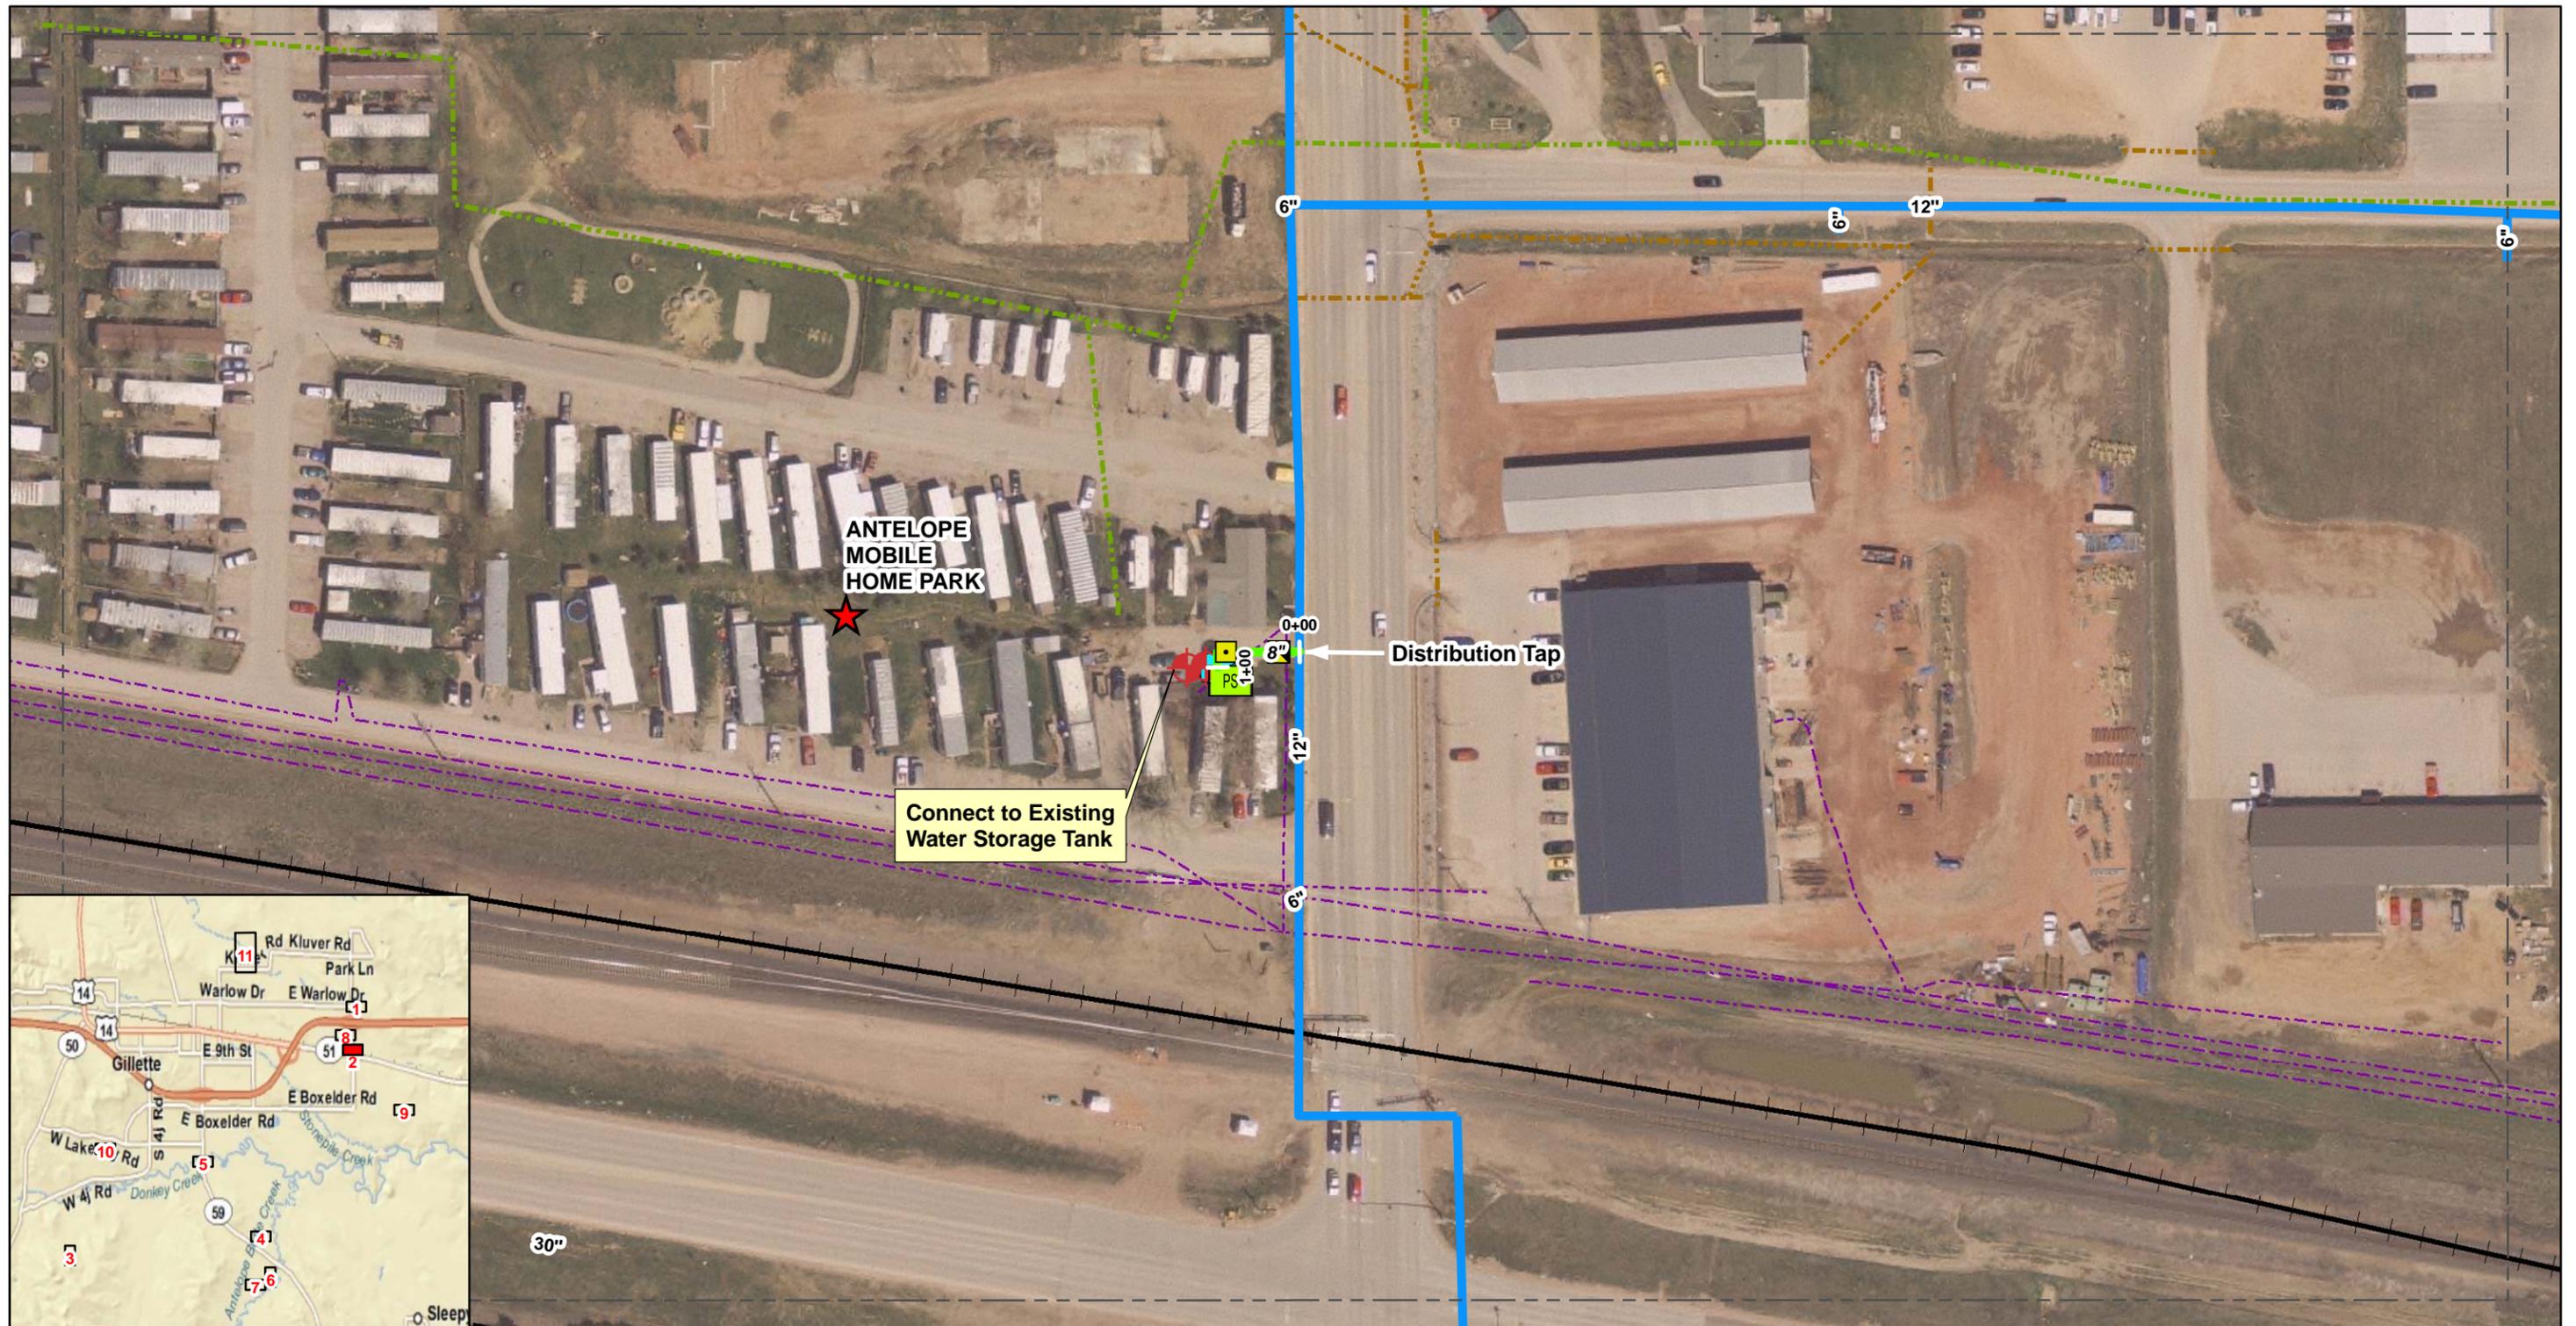

Legend

- | | | | | | |
|-----------------------------|--------------------------------------|------------------|---------------------------------|-------------------------|-------------------------------------|
| New Participant Pipe | New Participant Appurtenances | Isolation Valve | Existing Well Head | Other Utility Pipelines | Potential Regional Participants |
| Special Construction | Air/Vac Valve | New Master Meter | Existing Pump Station | Sanitary Sewer | Gillette City Limits |
| Pipe Encasement | Altitude Valve | New Pump Station | Existing Storage Tanks | Storm Drainage | Gillette Current Planning District |
| Pipe Bore | Blowoff | New Storage Tank | New Madison Parallel | Overhead Power | Gillette Proposed Planning District |
| | Chlorine Booster Station | | Existing Collection Waterline | Underground Power | Matchline |
| | | | Existing Distribution Waterline | Underground Telephone | |

NOTE:
 This layout map is based on available topographic information and indicates the approximate proposed waterline alignment. Easements, right-of-ways and property ownership have not been investigated along the route. Locations of all utilities, structures, drainage and natural features are only indicated where data was readily available and are approximate. No survey, utility locates, or underground investigation have been conducted. Data provided by USGS, State of Wyoming, Campbell County, City of Gillette, and ESRI.

1 inch = 100 feet

Direct Connect Systems
Antelope Mobile Home Park
 Sheet 2 of 11
 Gillette Regional System Participant Connections
 MAY 2010






Connect to Existing Water Storage Tank

New 50 GPM Package Pump Station for Peoples Improvement & Service District

PEOPLES IMPROVEMENT & SERVICE DIST

Distribution Tap

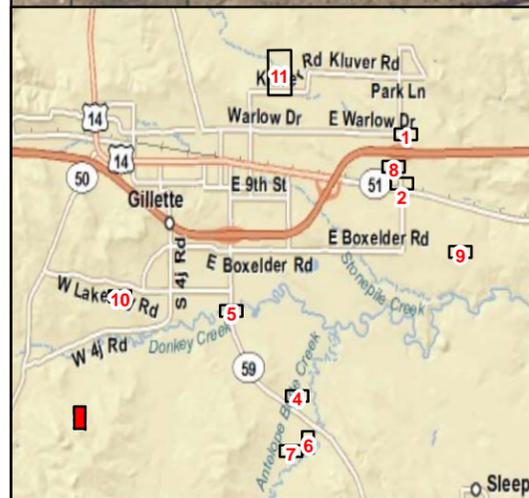


Legend

- | | | | | | |
|----------------------|--------------------------|------------------|---------------------------------|-------------------------|-------------------------------------|
| New Participant Pipe | Air/Vac Valve | New Master Meter | Existing Well Head | Other Utility Pipelines | Potential Regional Participants |
| Pipe Encasement | Altitude Valve | New Pump Station | Existing Pump Station | Sanitary Sewer | Cities and Subdivisions |
| Pipe Bore | Blowoff | New Storage Tank | Existing Storage Tanks | Storm Drainage | Gillette City Limits |
| | Chlorine Booster Station | | New Madison Parallel | Overhead Power | Gillette Current Planning District |
| | | | Existing Collection Waterline | Underground Power | Gillette Proposed Planning District |
| | | | Existing Distribution Waterline | Underground Telephone | Matchline |

NOTE:
This layout map is based on available topographic information and indicates the approximate proposed waterline alignment. Easements, right-of-ways and property ownership have not been investigated along the route. Locations of all utilities, structures, drainage and natural features are only indicated where data was readily available and are approximate. No survey, utility locates, or underground investigation have been conducted. Data provided by USGS, State of Wyoming, Campbell County, City of Gillette, and ESRI.

1 inch = 100 feet

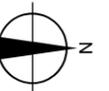

**Direct Connect Systems
Peoples Improvement Service District**


Sheet 3 of 11

Gillette Regional System Participant Connections

MAY 2010



ONE COMPANY | Many solutions

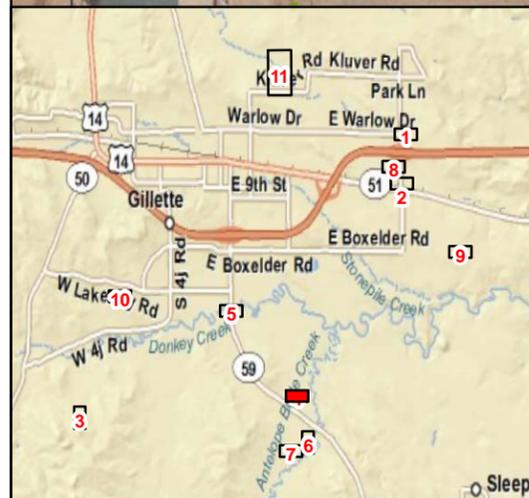

Legend

- | | | | | | |
|-----------------------------|--------------------------------------|------------------|---------------------------------|-------------------------|-------------------------------------|
| New Participant Pipe | New Participant Appurtenances | Isolation Valve | Existing Well Head | Other Utility Pipelines | Potential Regional Participants |
| Special Construction | Air/Vac Valve | New Master Meter | Existing Pump Station | Sanitary Sewer | Cities and Subdivisions |
| Pipe Encasement | Altitude Valve | New Pump Station | Existing Storage Tanks | Storm Drainage | Gillette City Limits |
| Pipe Bore | Blowoff | New Storage Tank | New Madison Parallel | Overhead Power | Gillette Current Planning District |
| | Chlorine Booster Station | | Existing Collection Waterline | Underground Power | Gillette Proposed Planning District |
| | | | Existing Distribution Waterline | Underground Telephone | Matchline |

NOTE:
 This layout map is based on available topographic information and indicates the approximate proposed waterline alignment. Easements, right-of-ways and property ownership have not been investigated along the route. Locations of all utilities, structures, drainage and natural features are only indicated where data was readily available and are approximate. No survey, utility locates, or underground investigation have been conducted. Data provided by USGS, State of Wyoming, Campbell County, City of Gillette, and ESRI.

1 inch = 100 feet



**Direct Connect Systems
 Stroup Trailer Court**


Sheet 4 of 11

Gillette Regional System Participant Connections

MAY 2010



ONE COMPANY | Many solutions

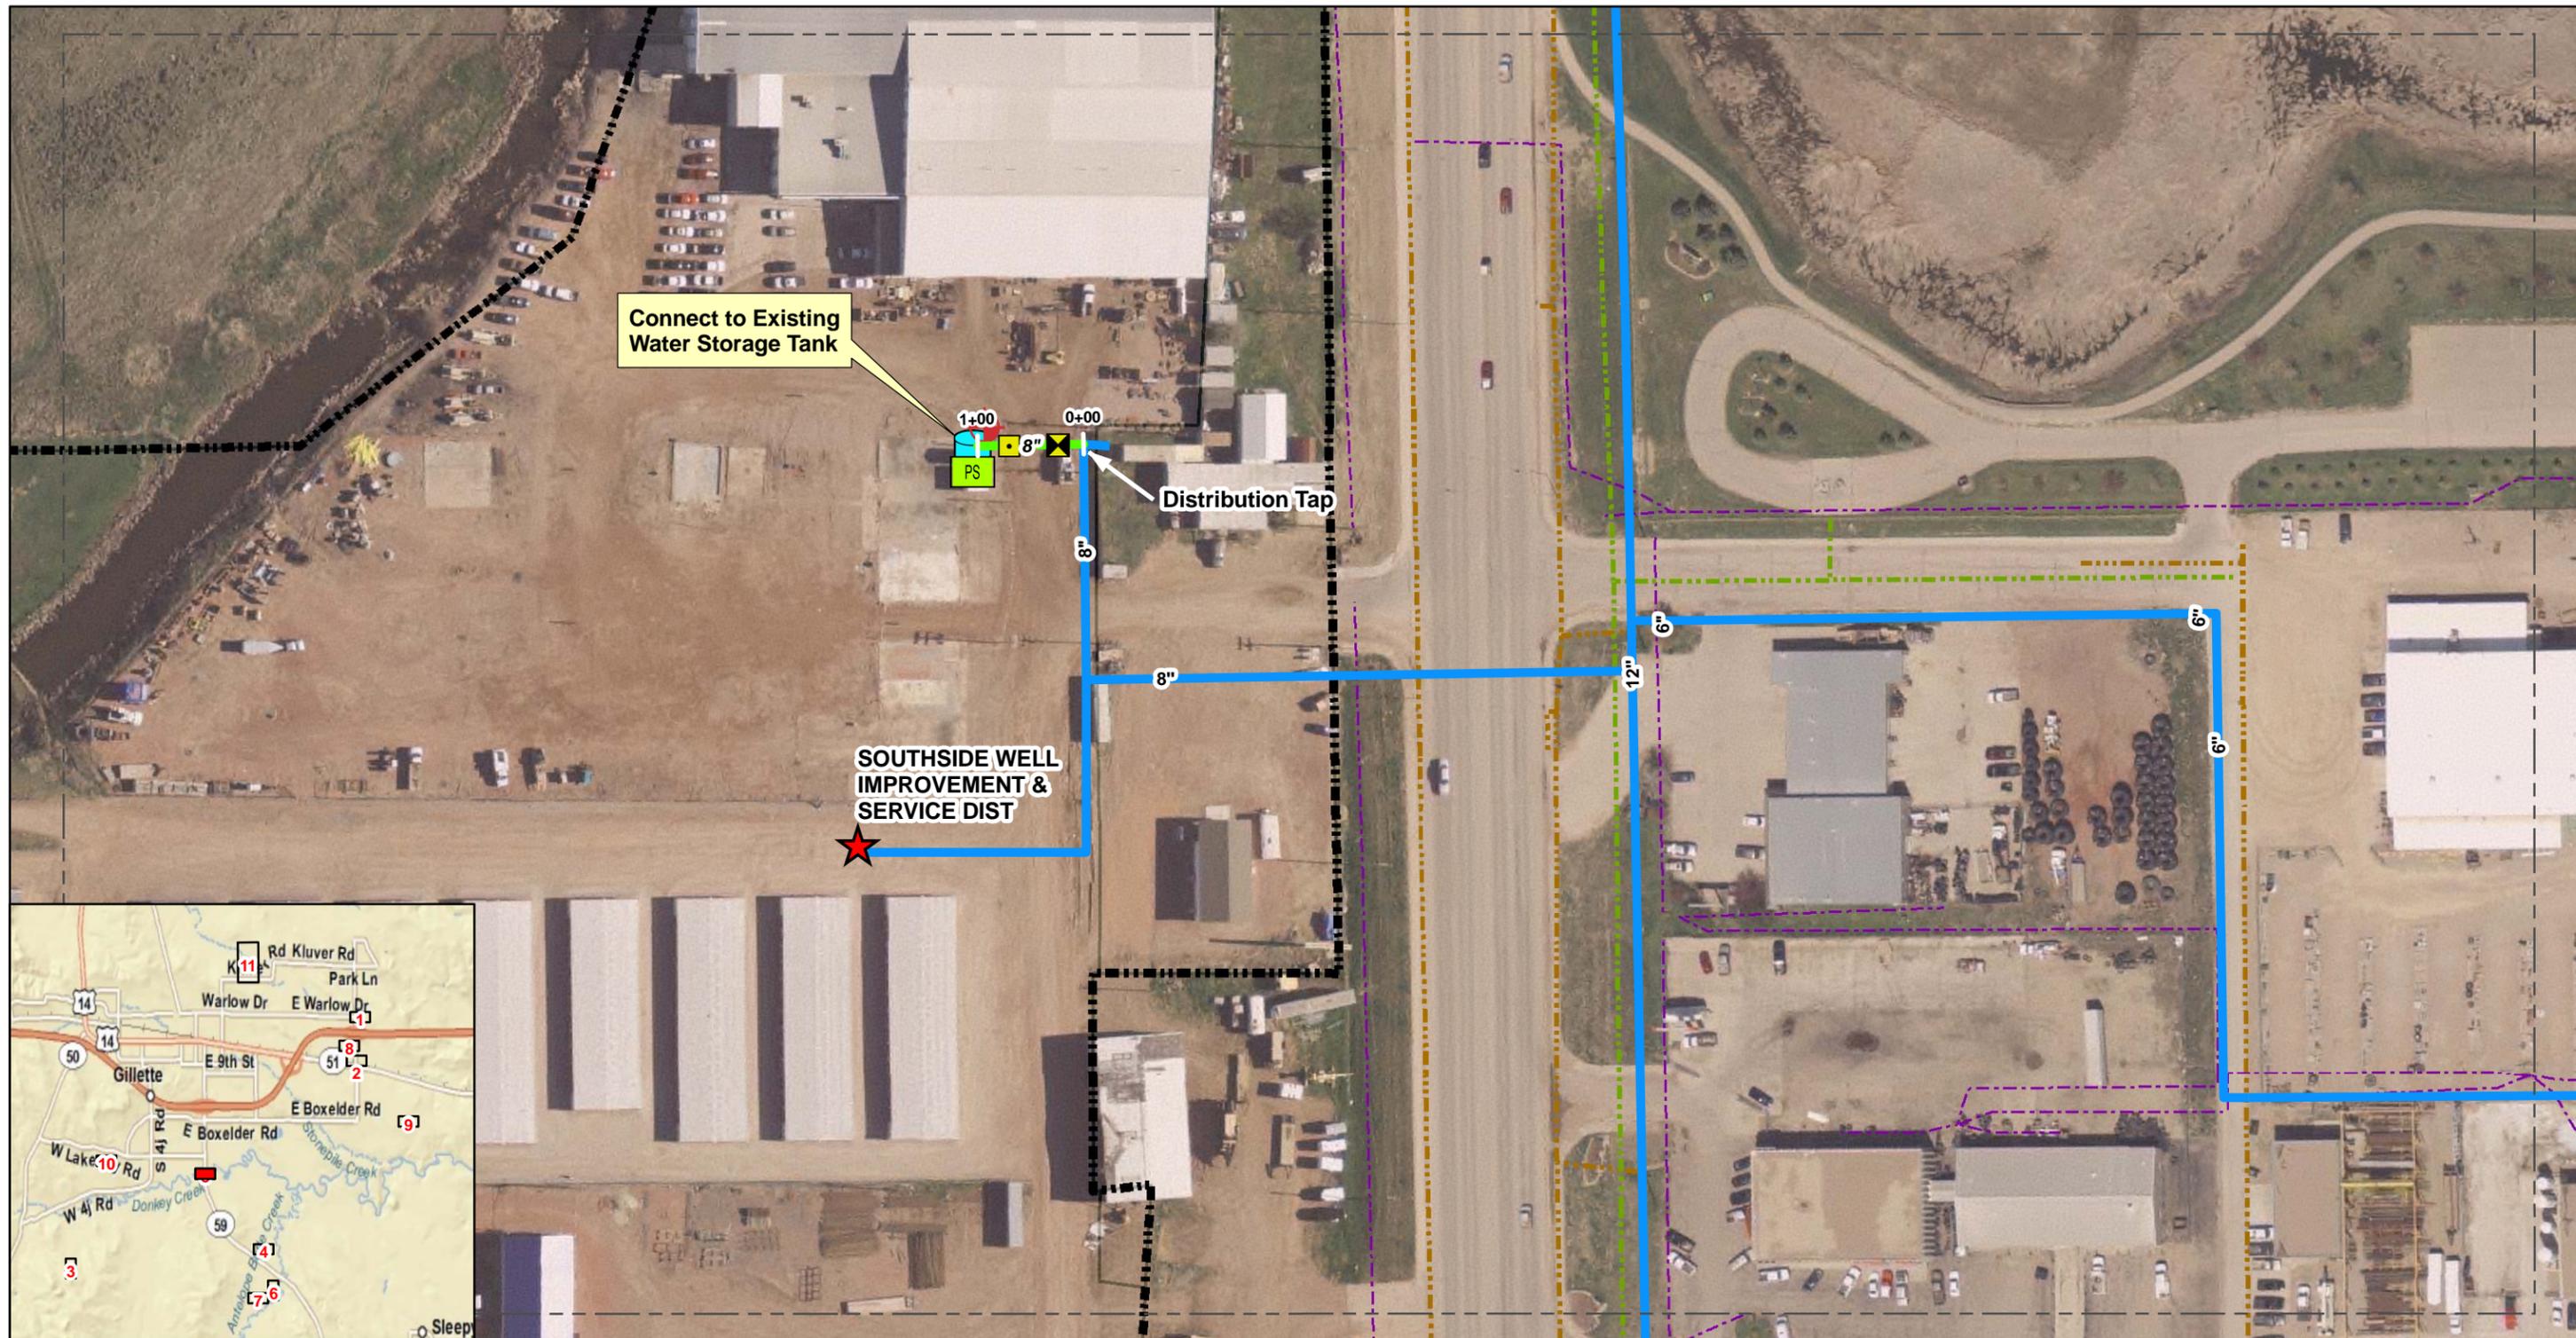


Legend

- | | | | | | |
|-----------------------------|--------------------------------------|------------------|---------------------------------|-------------------------|-------------------------------------|
| New Participant Pipe | New Participant Appurtenances | Isolation Valve | Existing Well Head | Other Utility Pipelines | Potential Regional Participants |
| Special Construction | Air/Vac Valve | New Master Meter | Existing Pump Station | Sanitary Sewer | Gillette City Limits |
| Pipe Encasement | Altitude Valve | New Pump Station | Existing Storage Tanks | Storm Drainage | Gillette Current Planning District |
| Pipe Bore | Blowoff | New Storage Tank | New Madison Parallel | Overhead Power | Gillette Proposed Planning District |
| | Chlorine Booster Station | | Existing Collection Waterline | Underground Power | Matchline |
| | | | Existing Distribution Waterline | Underground Telephone | |


NOTE:
This layout map is based on available topographic information and indicates the approximate proposed waterline alignment. Easements, right-of-ways and property ownership have not been investigated along the route. Locations of all utilities, structures, drainage and natural features are only indicated where data was readily available and are approximate. No survey, utility locates, or underground investigation have been conducted. Data provided by USGS, State of Wyoming, Campbell County, City of Gillette, and ESRI.

1 inch = 100 feet

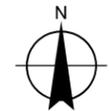

Direct Connect Systems
Southside Well Improvement and Service District



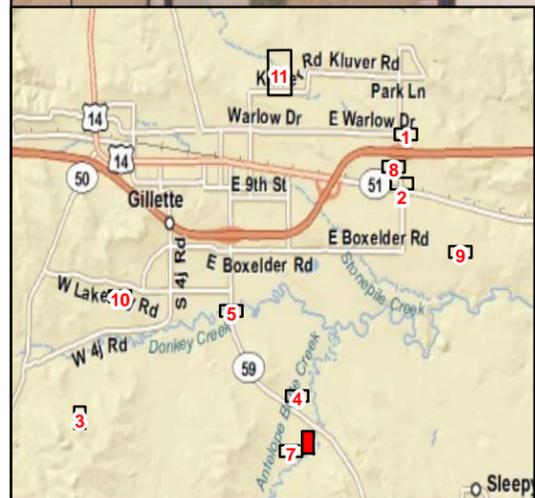

Legend

- | | | | | | |
|----------------------|--------------------------|------------------|---------------------------------|-------------------------|-------------------------------------|
| New Participant Pipe | Air/Vac Valve | New Master Meter | Existing Well Head | Other Utility Pipelines | Potential Regional Participants |
| Pipe Encasement | Altitude Valve | New Pump Station | Existing Pump Station | Sanitary Sewer | Cities and Subdivisions |
| Pipe Bore | Blowoff | New Storage Tank | Existing Storage Tanks | Storm Drainage | Gillette City Limits |
| | Chlorine Booster Station | | New Madison Parallel | Overhead Power | Gillette Current Planning District |
| | | | Existing Collection Waterline | Underground Power | Gillette Proposed Planning District |
| | | | Existing Distribution Waterline | Underground Telephone | Matchline |

NOTE:
This layout map is based on available topographic information and indicates the approximate proposed waterline alignment. Easements, right-of-ways and property ownership have not been investigated along the route. Locations of all utilities, structures, drainage and natural features are only indicated where data was readily available and are approximate. No survey, utility locates, or underground investigation have been conducted. Data provided by USGS, State of Wyoming, Campbell County, City of Gillette, and ESRI.

1 inch = 100 feet



**Direct Connect Systems
Mohan Subdivision**


Sheet 6 of 11

Gillette Regional System Participant Connections

MAY 2010



ONE COMPANY | Many solutions

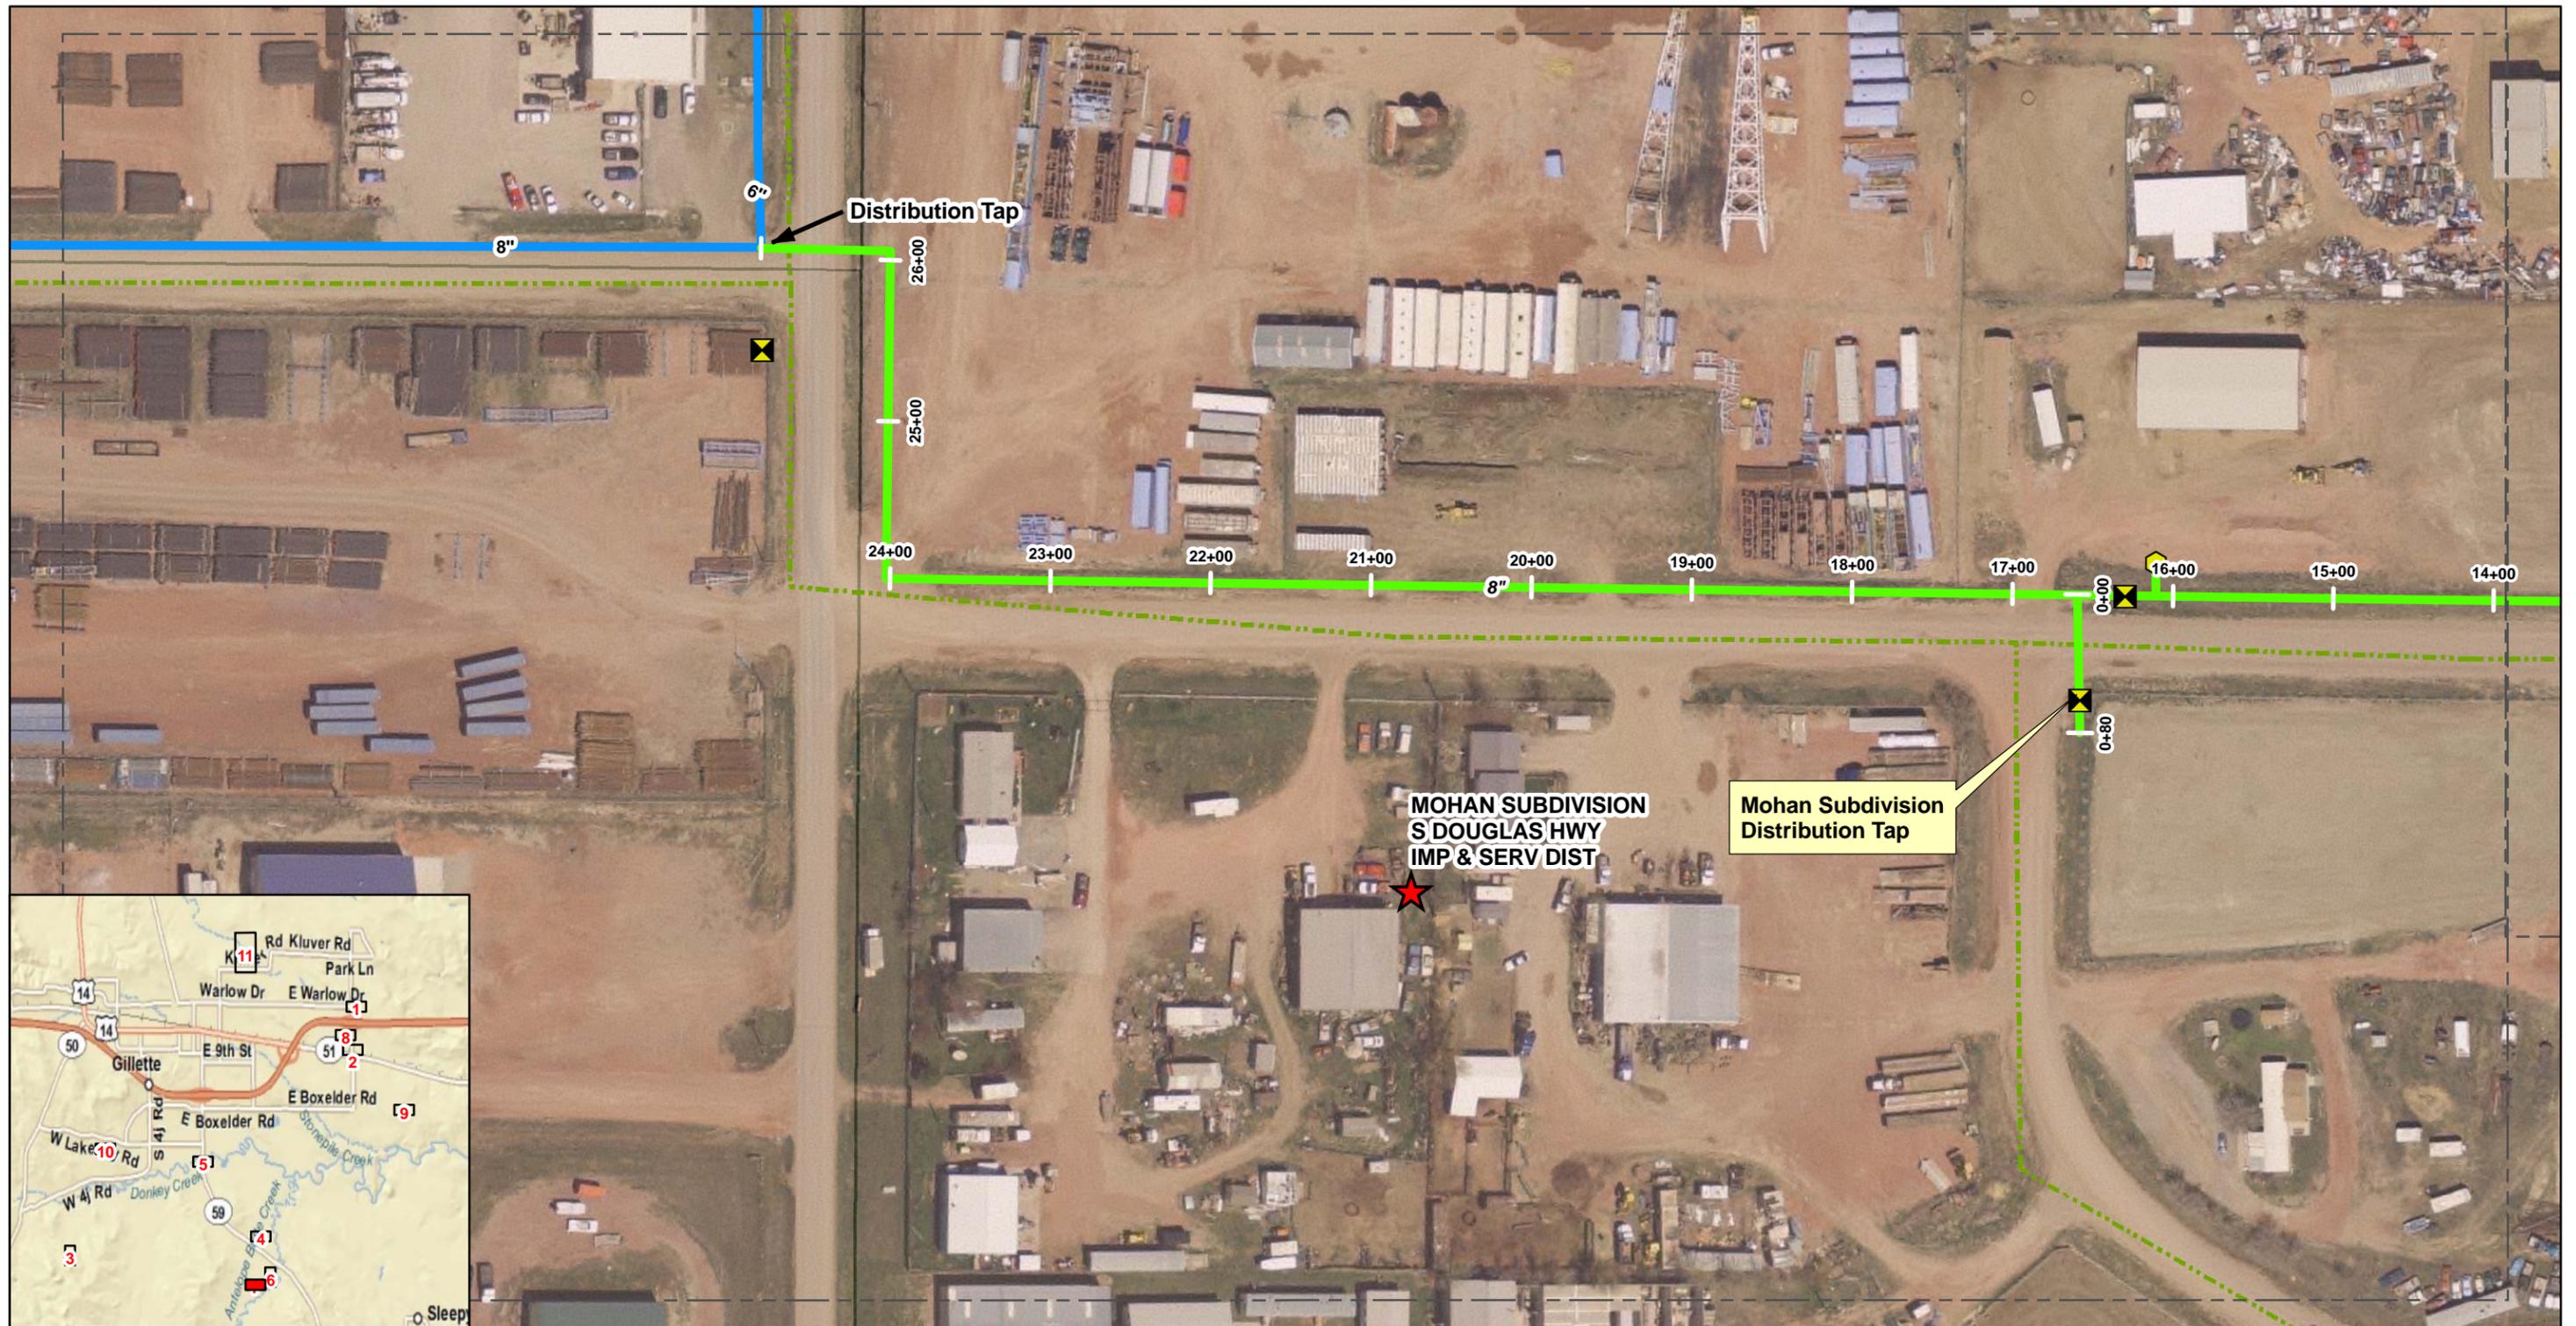

Legend

- | | | | | |
|-----------------------------|--------------------------|---------------------------------|-------------------------|-------------------------------------|
| New Participant Pipe | Isolation Valve | Existing Well Head | Other Utility Pipelines | Potential Regional Participants |
| Special Construction | Air/Vac Valve | Existing Pump Station | Sanitary Sewer | Gillette City Limits |
| Pipe Encasement | Altitude Valve | Existing Storage Tanks | Storm Drainage | Gillette Current Planning District |
| Pipe Bore | Blowoff | New Pump Station | Overhead Power | Gillette Proposed Planning District |
| | Chlorine Booster Station | New Storage Tank | Overhead Telephone | Matchline |
| | | New Madison Parallel | Underground Power | |
| | | Existing Collection Waterline | Underground Telephone | |
| | | Existing Distribution Waterline | | |

NOTE:
 This layout map is based on available topographic information and indicates the approximate proposed waterline alignment. Easements, right-of-ways and property ownership have not been investigated along the route. Locations of all utilities, structures, drainage and natural features are only indicated where data was readily available and are approximate. No survey, utility locates, or underground investigation have been conducted. Data provided by USGS, State of Wyoming, Campbell County, City of Gillette, and ESRI.

1 inch = 100 feet




**Direct Connect Systems
 Mohan Subdivision**

Sheet 7 of 11

Gillette Regional System Participant Connections

MAY 2010



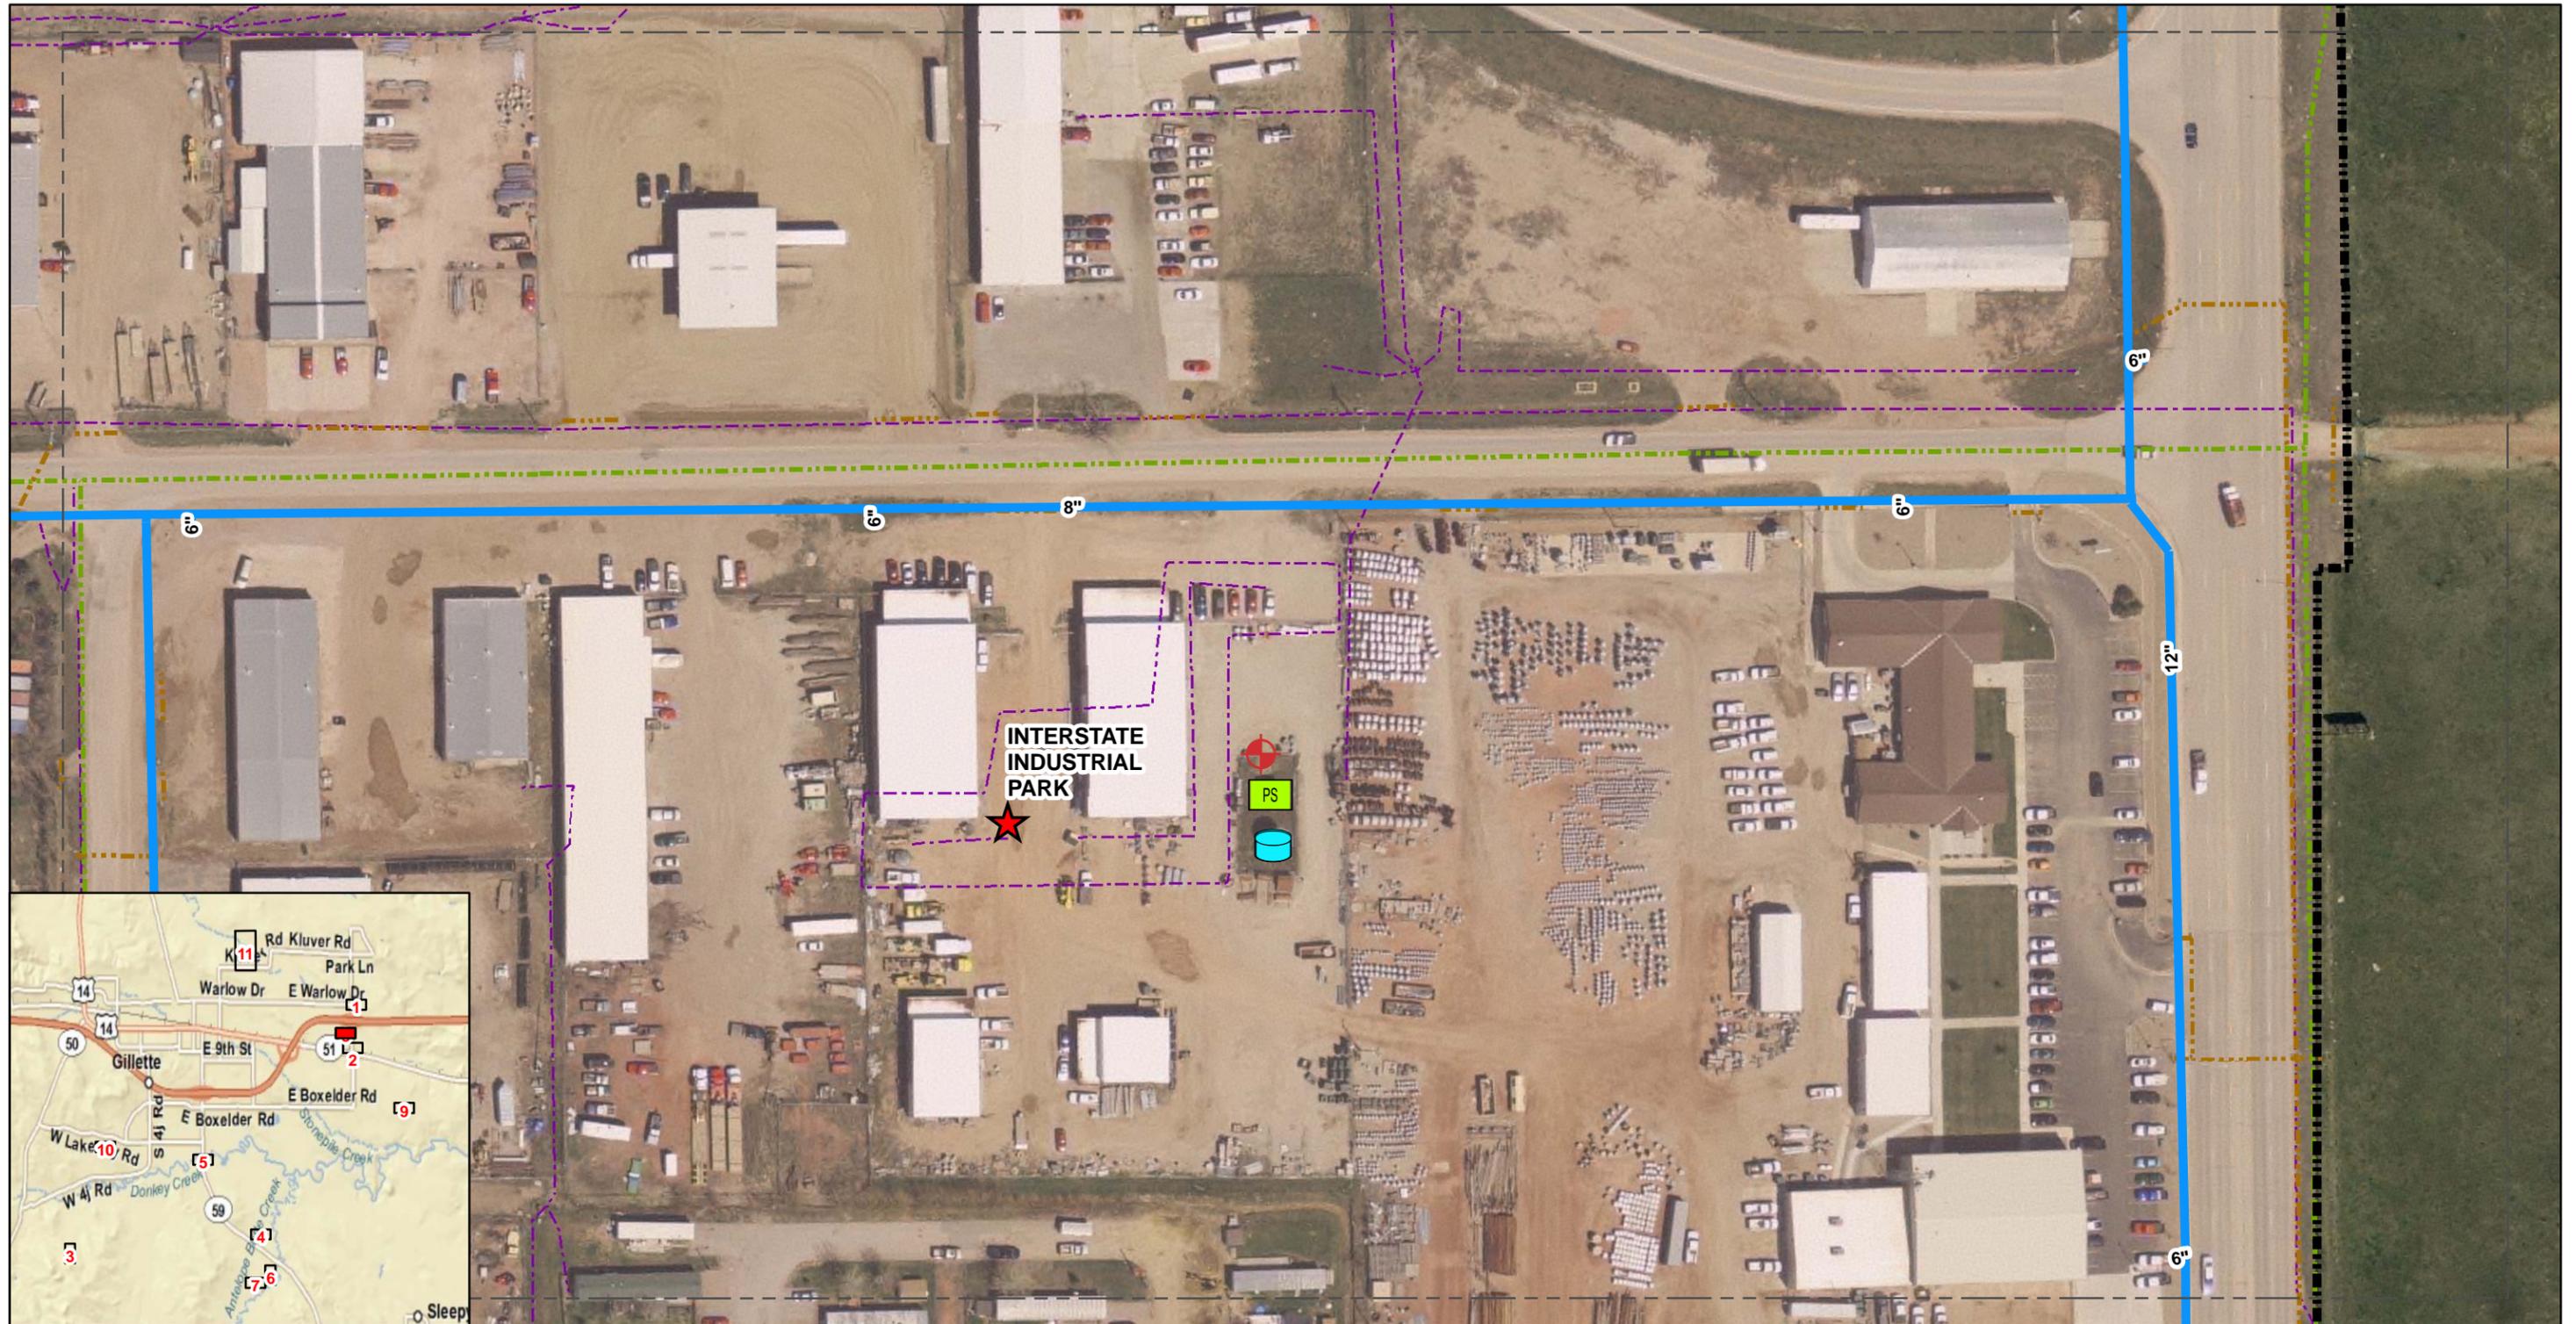

Legend

- | | | | | | |
|-----------------------------|--------------------------------------|------------------|---------------------------------|-------------------------|-------------------------------------|
| New Participant Pipe | New Participant Appurtenances | Isolation Valve | Existing Well Head | Other Utility Pipelines | Potential Regional Participants |
| Special Construction | Air/Vac Valve | New Master Meter | Existing Pump Station | Sanitary Sewer | Cities and Subdivisions |
| Pipe Encasement | Altitude Valve | New Pump Station | Existing Storage Tanks | Storm Drainage | Gillette City Limits |
| Pipe Bore | Blowoff | New Storage Tank | New Madison Parallel | Overhead Power | Gillette Current Planning District |
| | Chlorine Booster Station | | Existing Collection Waterline | Underground Power | Gillette Proposed Planning District |
| | | | Existing Distribution Waterline | Underground Telephone | Matchline |

NOTE:
 This layout map is based on available topographic information and indicates the approximate proposed waterline alignment. Easements, right-of-ways and property ownership have not been investigated along the route. Locations of all utilities, structures, drainage and natural features are only indicated where data was readily available and are approximate. No survey, utility locates, or underground investigation have been conducted. Data provided by USGS, State of Wyoming, Campbell County, City of Gillette, and ESRI.

1 inch = 100 feet


**Direct Connect Systems
 Interstate Industrial Park**

Sheet 8 of 11

Gillette Regional System Participant Connections

MAY 2010



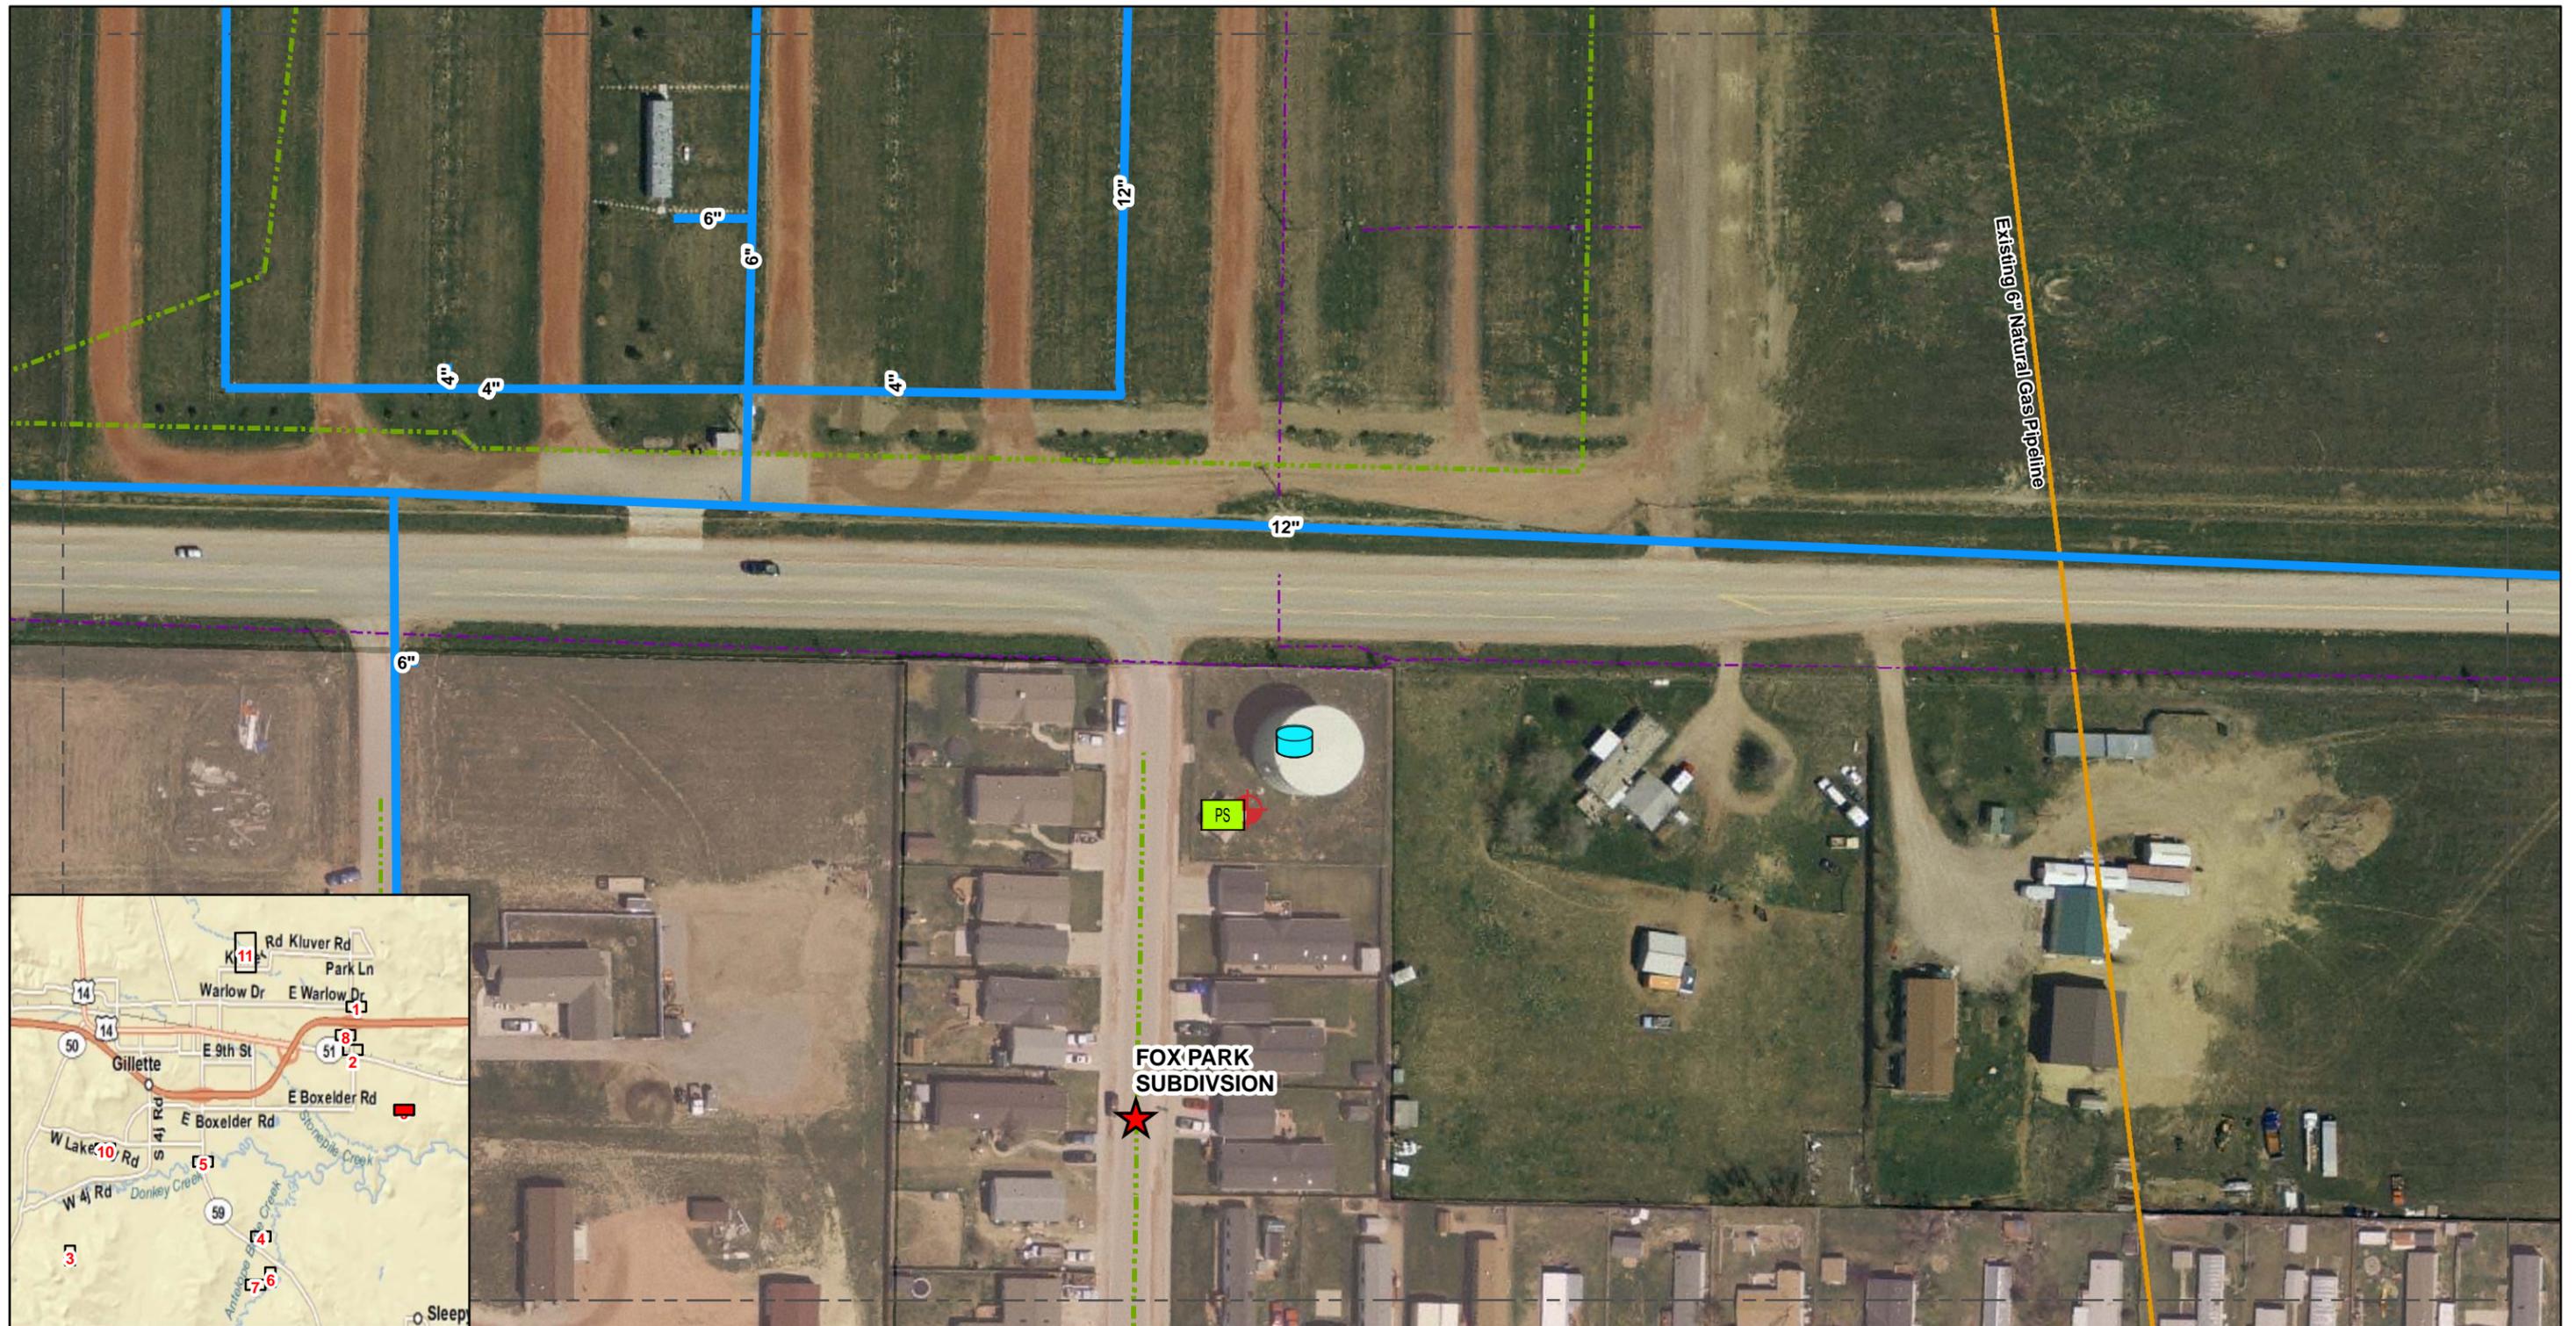

Legend

- | | | | | | |
|-----------------------------|--------------------------------------|------------------|---------------------------------|-------------------------|-------------------------------------|
| New Participant Pipe | New Participant Appurtenances | Isolation Valve | Existing Well Head | Other Utility Pipelines | Potential Regional Participants |
| Special Construction | Air/Vac Valve | New Master Meter | Existing Pump Station | Sanitary Sewer | Gillette City Limits |
| Pipe Encasement | Altitude Valve | New Pump Station | Existing Storage Tanks | Storm Drainage | Gillette Current Planning District |
| Pipe Bore | Blowoff | New Storage Tank | New Madison Parallel | Overhead Power | Gillette Proposed Planning District |
| | Chlorine Booster Station | | Existing Collection Waterline | Underground Power | Matchline |
| | | | Existing Distribution Waterline | Underground Telephone | |

NOTE:
This layout map is based on available topographic information and indicates the approximate proposed waterline alignment. Easements, right-of-ways and property ownership have not been investigated along the route. Locations of all utilities, structures, drainage and natural features are only indicated where data was readily available and are approximate. No survey, utility locates, or underground investigation have been conducted. Data provided by USGS, State of Wyoming, Campbell County, City of Gillette, and ESRI.

1 inch = 100 feet



**Direct Connect Systems
Fox Park Subdivision**


Sheet 9 of 11

Gillette Regional System Participant Connections

MAY 2010



ONE COMPANY | Many solutions

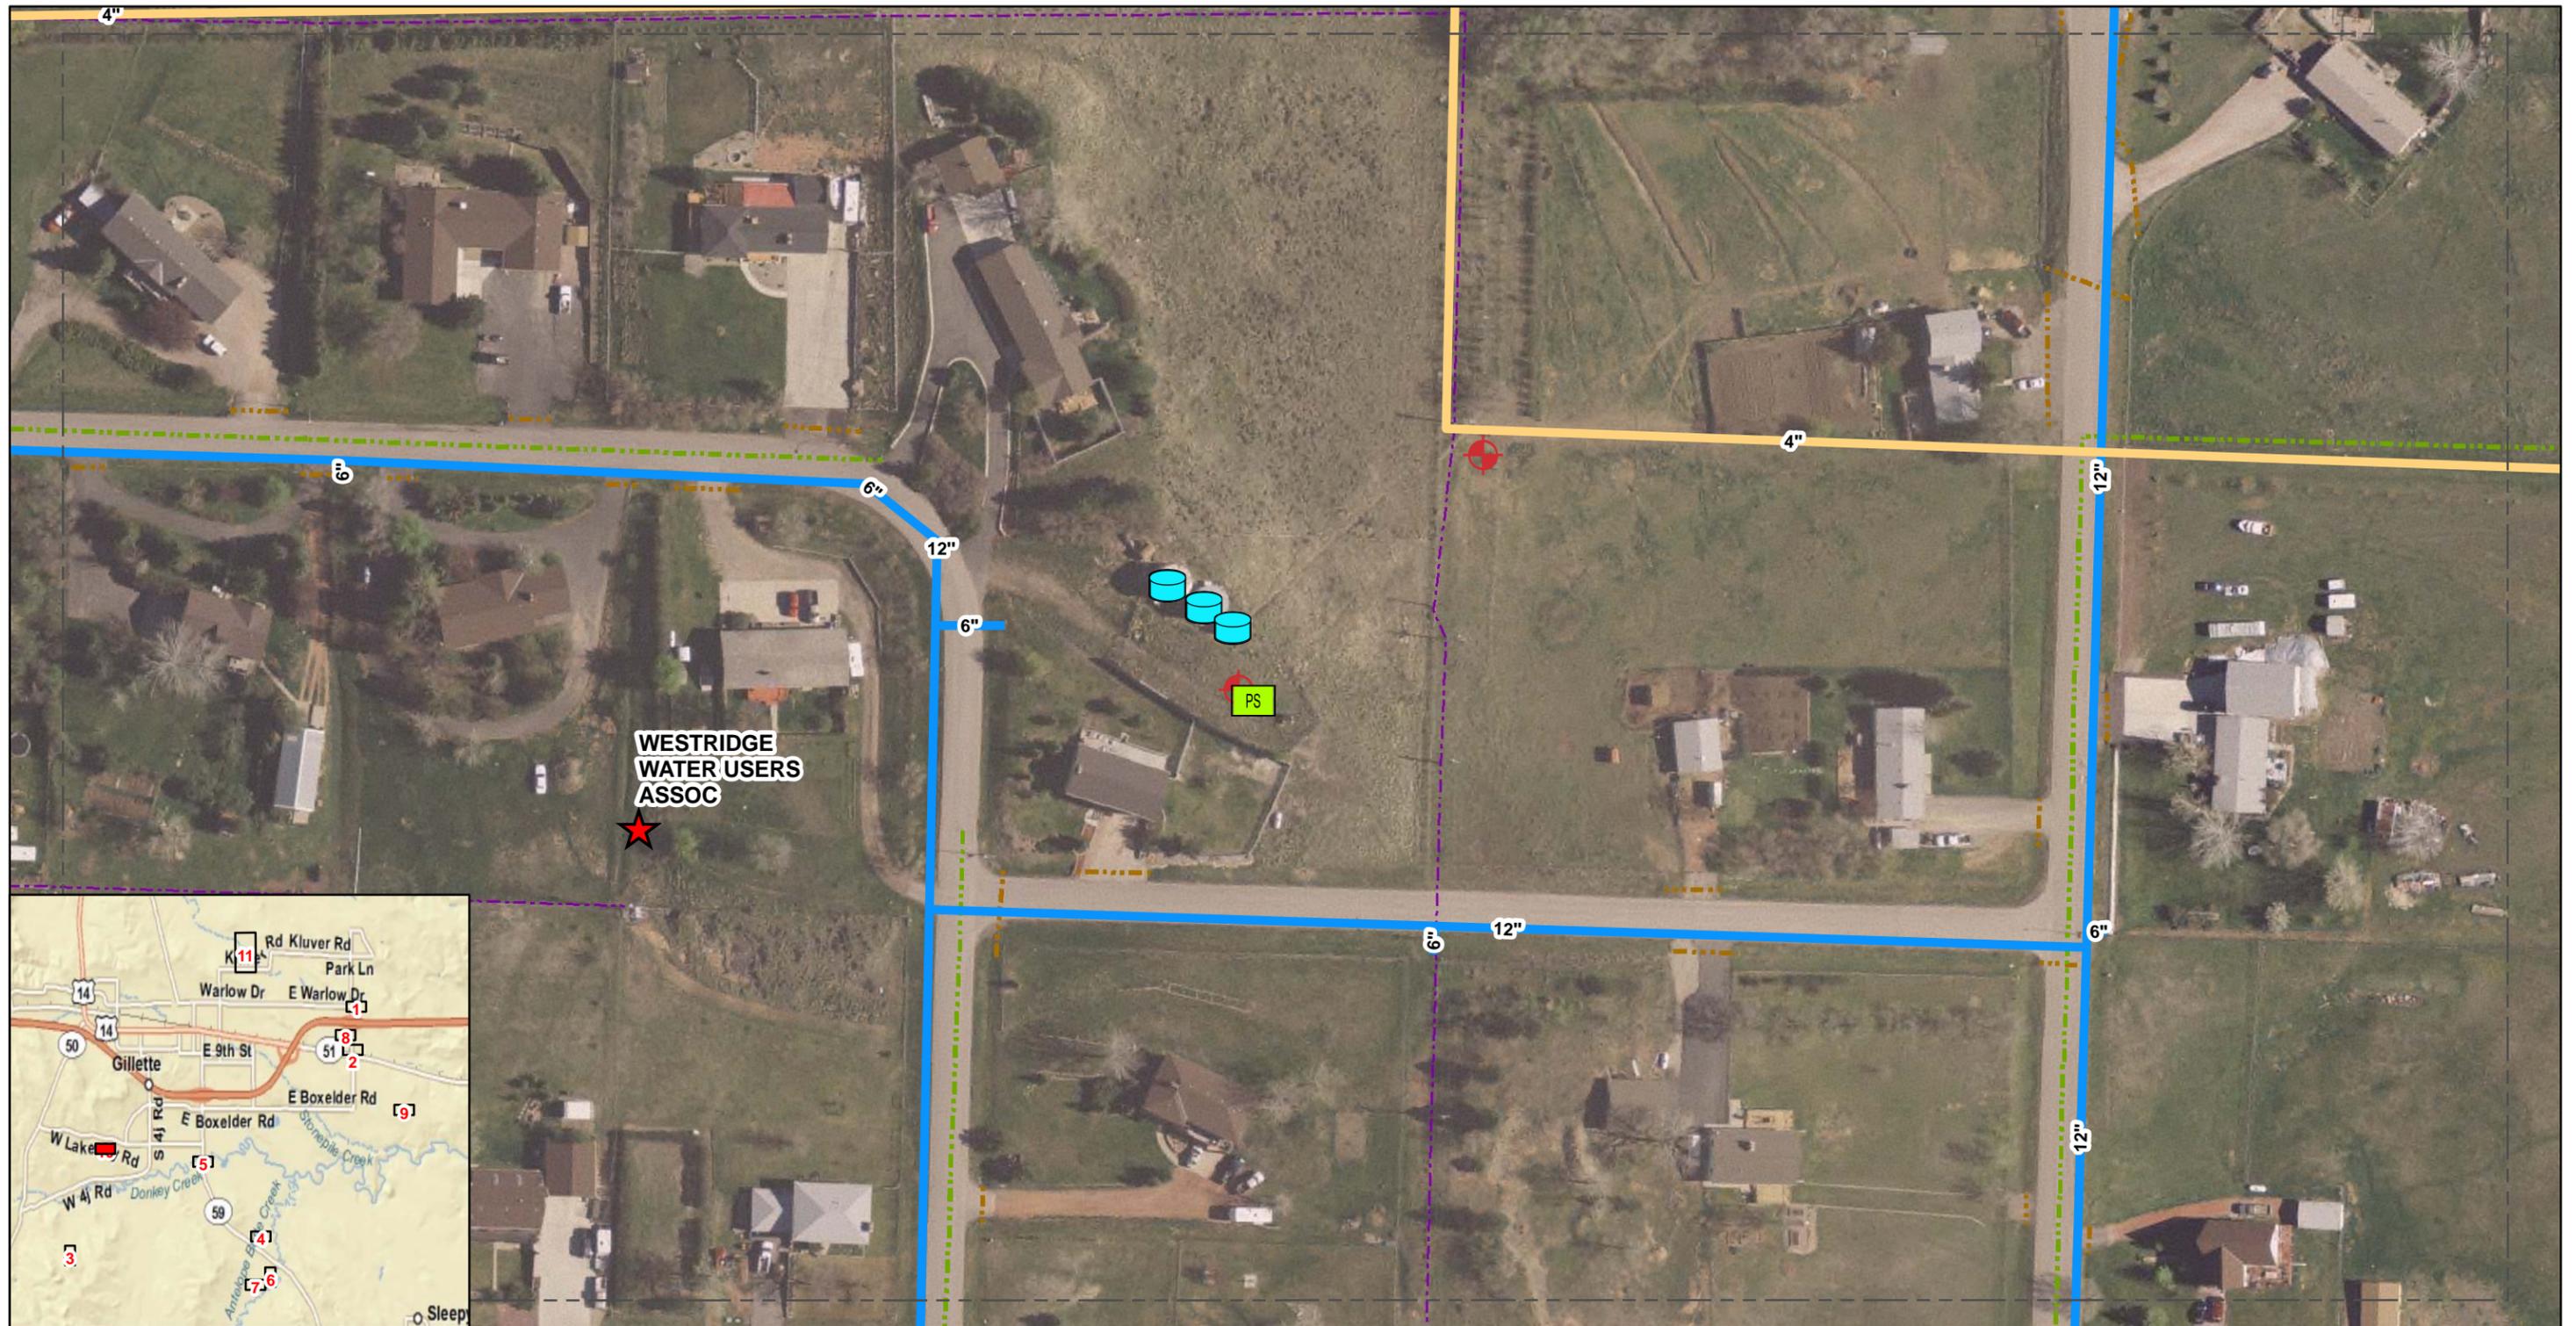

Legend

- | | | | | | |
|-----------------------------|--------------------------------------|------------------|---------------------------------|-------------------------|-------------------------------------|
| New Participant Pipe | New Participant Appurtenances | Isolation Valve | Existing Well Head | Other Utility Pipelines | Potential Regional Participants |
| Special Construction | Air/Vac Valve | New Master Meter | Existing Pump Station | Sanitary Sewer | Gillette City Limits |
| Pipe Encasement | Altitude Valve | New Pump Station | Existing Storage Tanks | Storm Drainage | Gillette Current Planning District |
| Pipe Bore | Blowoff | New Storage Tank | New Madison Parallel | Overhead Power | Gillette Proposed Planning District |
| | Chlorine Booster Station | | Existing Collection Waterline | Underground Power | Matchline |
| | | | Existing Distribution Waterline | Underground Telephone | |

NOTE:
This layout map is based on available topographic information and indicates the approximate proposed waterline alignment. Easements, right-of-ways and property ownership have not been investigated along the route. Locations of all utilities, structures, drainage and natural features are only indicated where data was readily available and are approximate. No survey, utility locates, or underground investigation have been conducted. Data provided by USGS, State of Wyoming, Campbell County, City of Gillette, and ESRI.

1 inch = 100 feet



**Direct Connect Systems
Westridge Water Users Association**


Sheet 10 of 11

Gillette Regional System Participant Connections


MAY 2010



ONE COMPANY | Many solutions

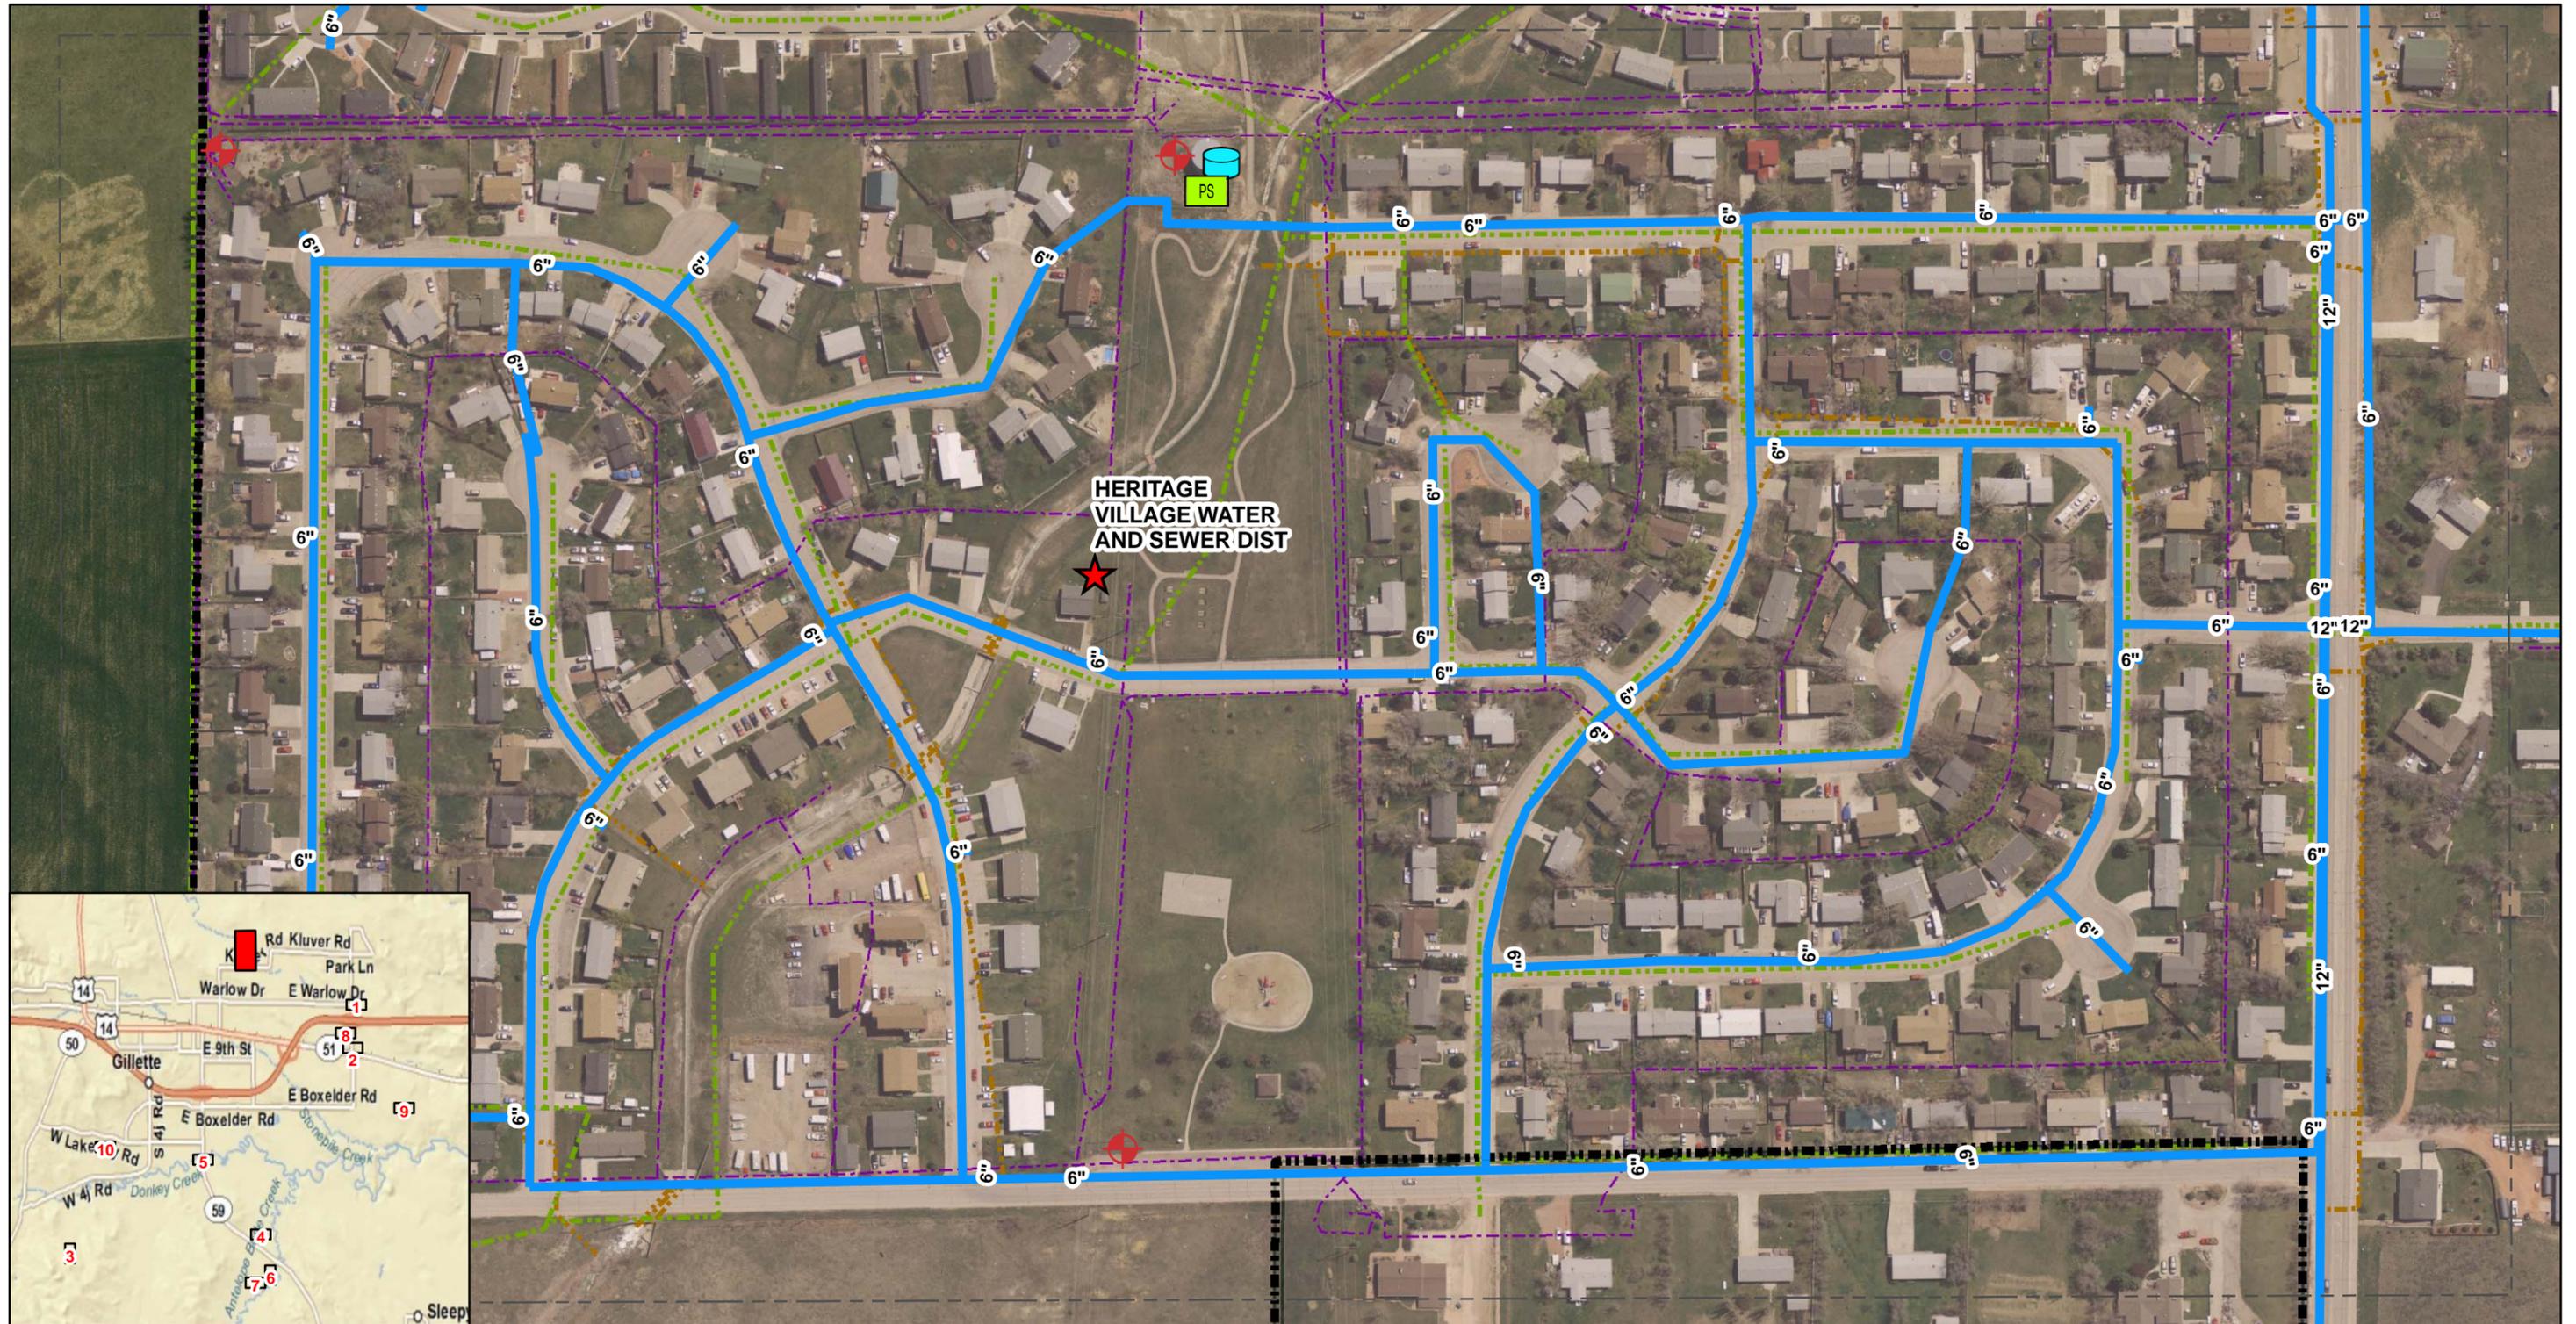

HERITAGE VILLAGE WATER AND SEWER DIST

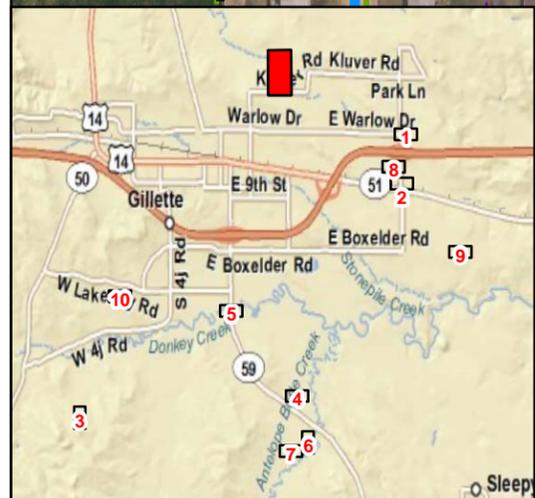

Legend

- | | | | | | |
|-----------------------------|--------------------------------------|------------------|---------------------------------|-------------------------|-------------------------------------|
| New Participant Pipe | New Participant Appurtenances | Isolation Valve | Existing Well Head | Other Utility Pipelines | Potential Regional Participants |
| Special Construction | Air/Vac Valve | New Master Meter | Existing Pump Station | Sanitary Sewer | Cities and Subdivisions |
| Pipe Encasement | Altitude Valve | New Pump Station | Existing Storage Tanks | Storm Drainage | Gillette City Limits |
| Pipe Bore | Blowoff | New Storage Tank | New Madison Parallel | Overhead Power | Gillette Current Planning District |
| | Chlorine Booster Station | | Existing Collection Waterline | Underground Power | Gillette Proposed Planning District |
| | | | Existing Distribution Waterline | Underground Telephone | Matchline |

NOTE:
This layout map is based on available topographic information and indicates the approximate proposed waterline alignment. Easements, right-of-ways and property ownership have not been investigated along the route. Locations of all utilities, structures, drainage and natural features are only indicated where data was readily available and are approximate. No survey, utility locates, or underground investigation have been conducted. Data provided by USGS, State of Wyoming, Campbell County, City of Gillette, and ESRI.

1 inch = 200 feet



**Direct Connect Systems
Heritage Village Water and Sewer District**

