
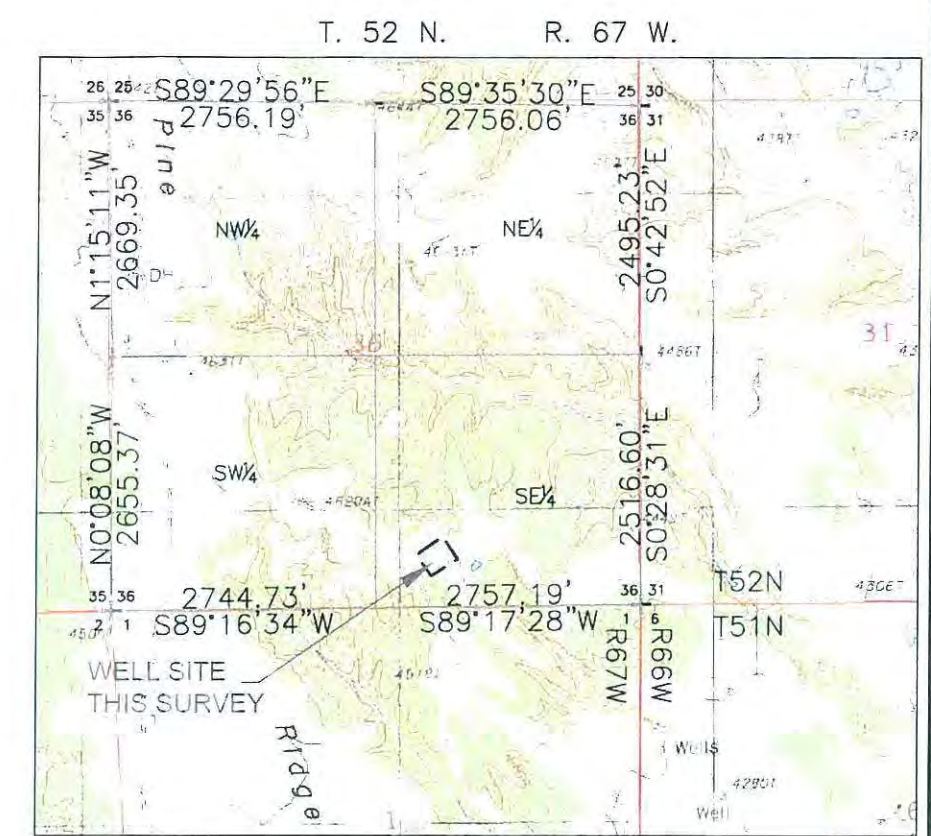


**APPENDIX D**  
**Certificates of Survey**

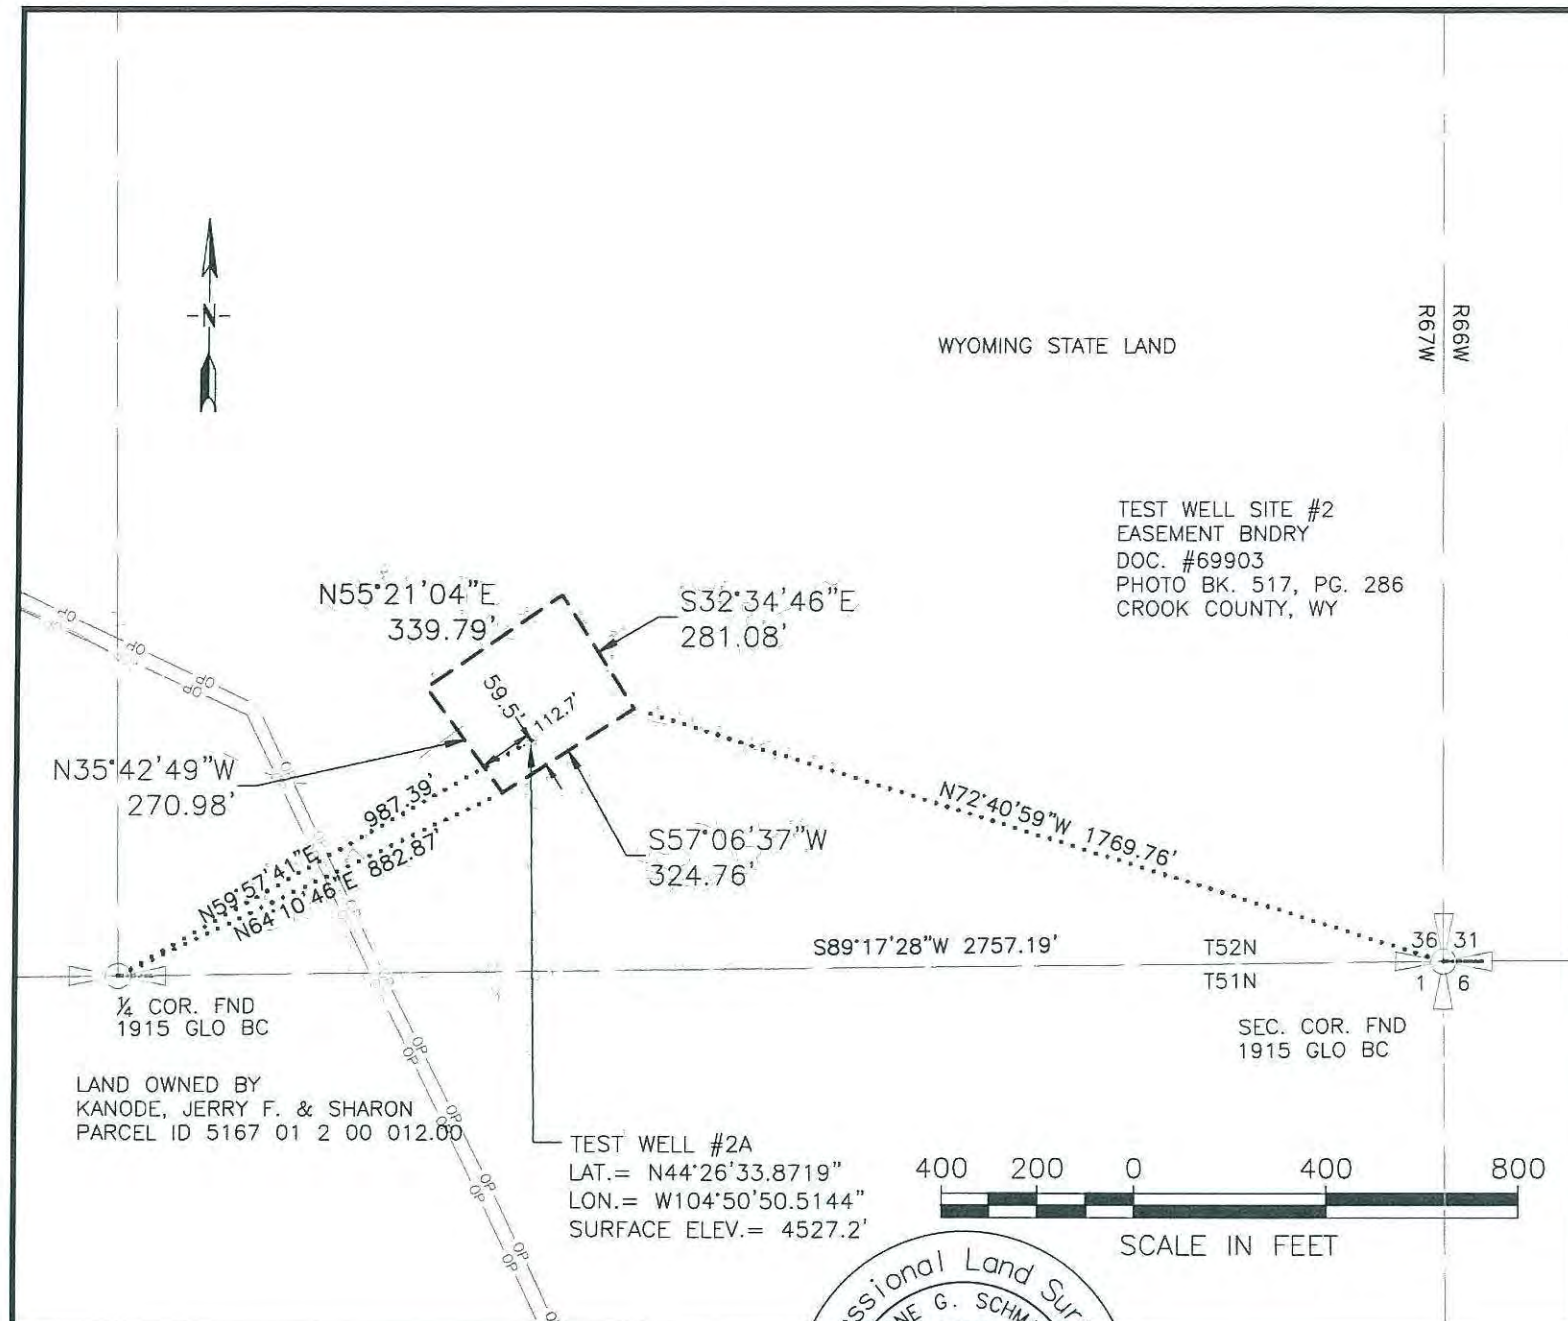

CERTIFICATE OF SURVEYOR

STATE OF WYOMING )  
COUNTY OF CAMPBELL) ss

I DUANE G. SCHMITZ OF GILLETTE WYOMING HEREBY CERTIFY THAT THIS MAP WAS MADE FROM NOTES TAKEN DURING AN ACTUAL SURVEY MADE BY ME BETWEEN NOVEMBER 07, 2011 AND JANUARY 18, 2013 AND IT CORRECTLY REPRESENTS THE WELL AND FACILITIES AS DESCRIBED ON THE ACCOMPANYING FORM.

WYOMING REGISTRATION NO. LS 12839

SURVEY DATUM  
HORZ. - NAD83  
VERT. - NAVD88(Geoid 83)

BASIS OF BEARING  
WYOMING STATE PLANE GRID  
EAST ZONE (4901)

MAP  
TO ACCOMPANY  
STATEMENT OF COMPLETION  
AND DESCRIPTION OF  
CITY OF GILLETTE  
MADISON TEST WELL 2A

SEO Permit U.W. 195672  
DEQ Permit 11-067  
Office of State Lands and Investments  
Temporary Use Permit 2119

APPLICANT:  
CITY OF GILLETTE  
P.O. BOX 3003  
GILLETTE WY. 82717